
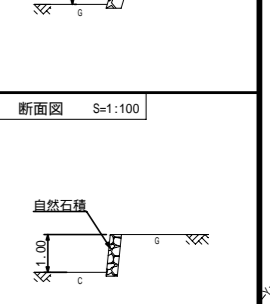
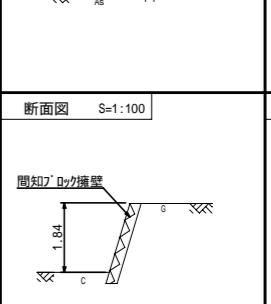
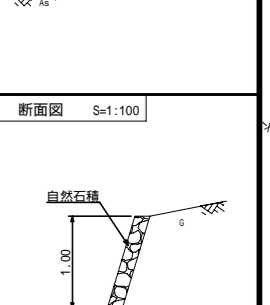
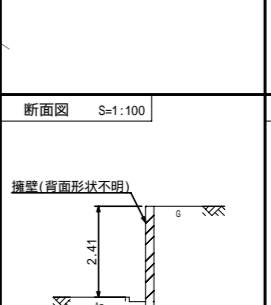
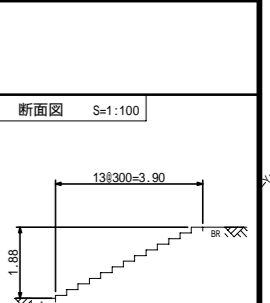
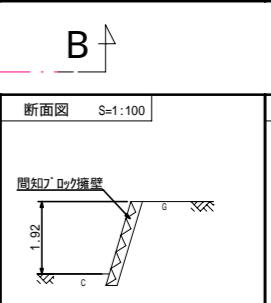
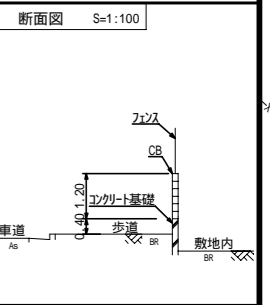
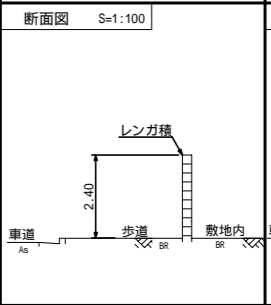
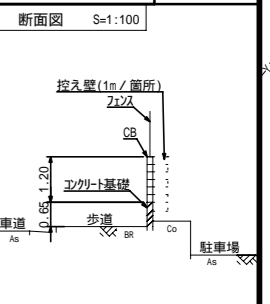
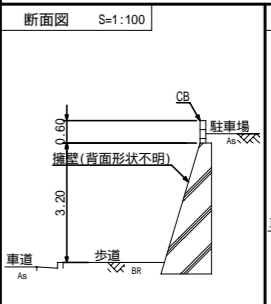
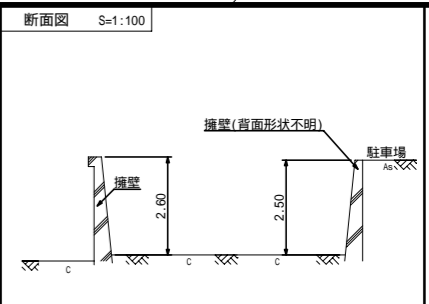
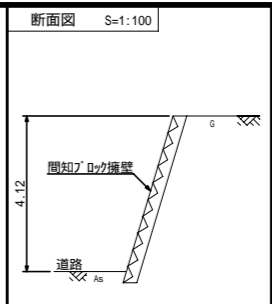
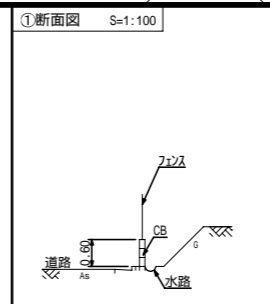


現況図 S=1:400


凡例
居住ゾーン

J R 九州病院

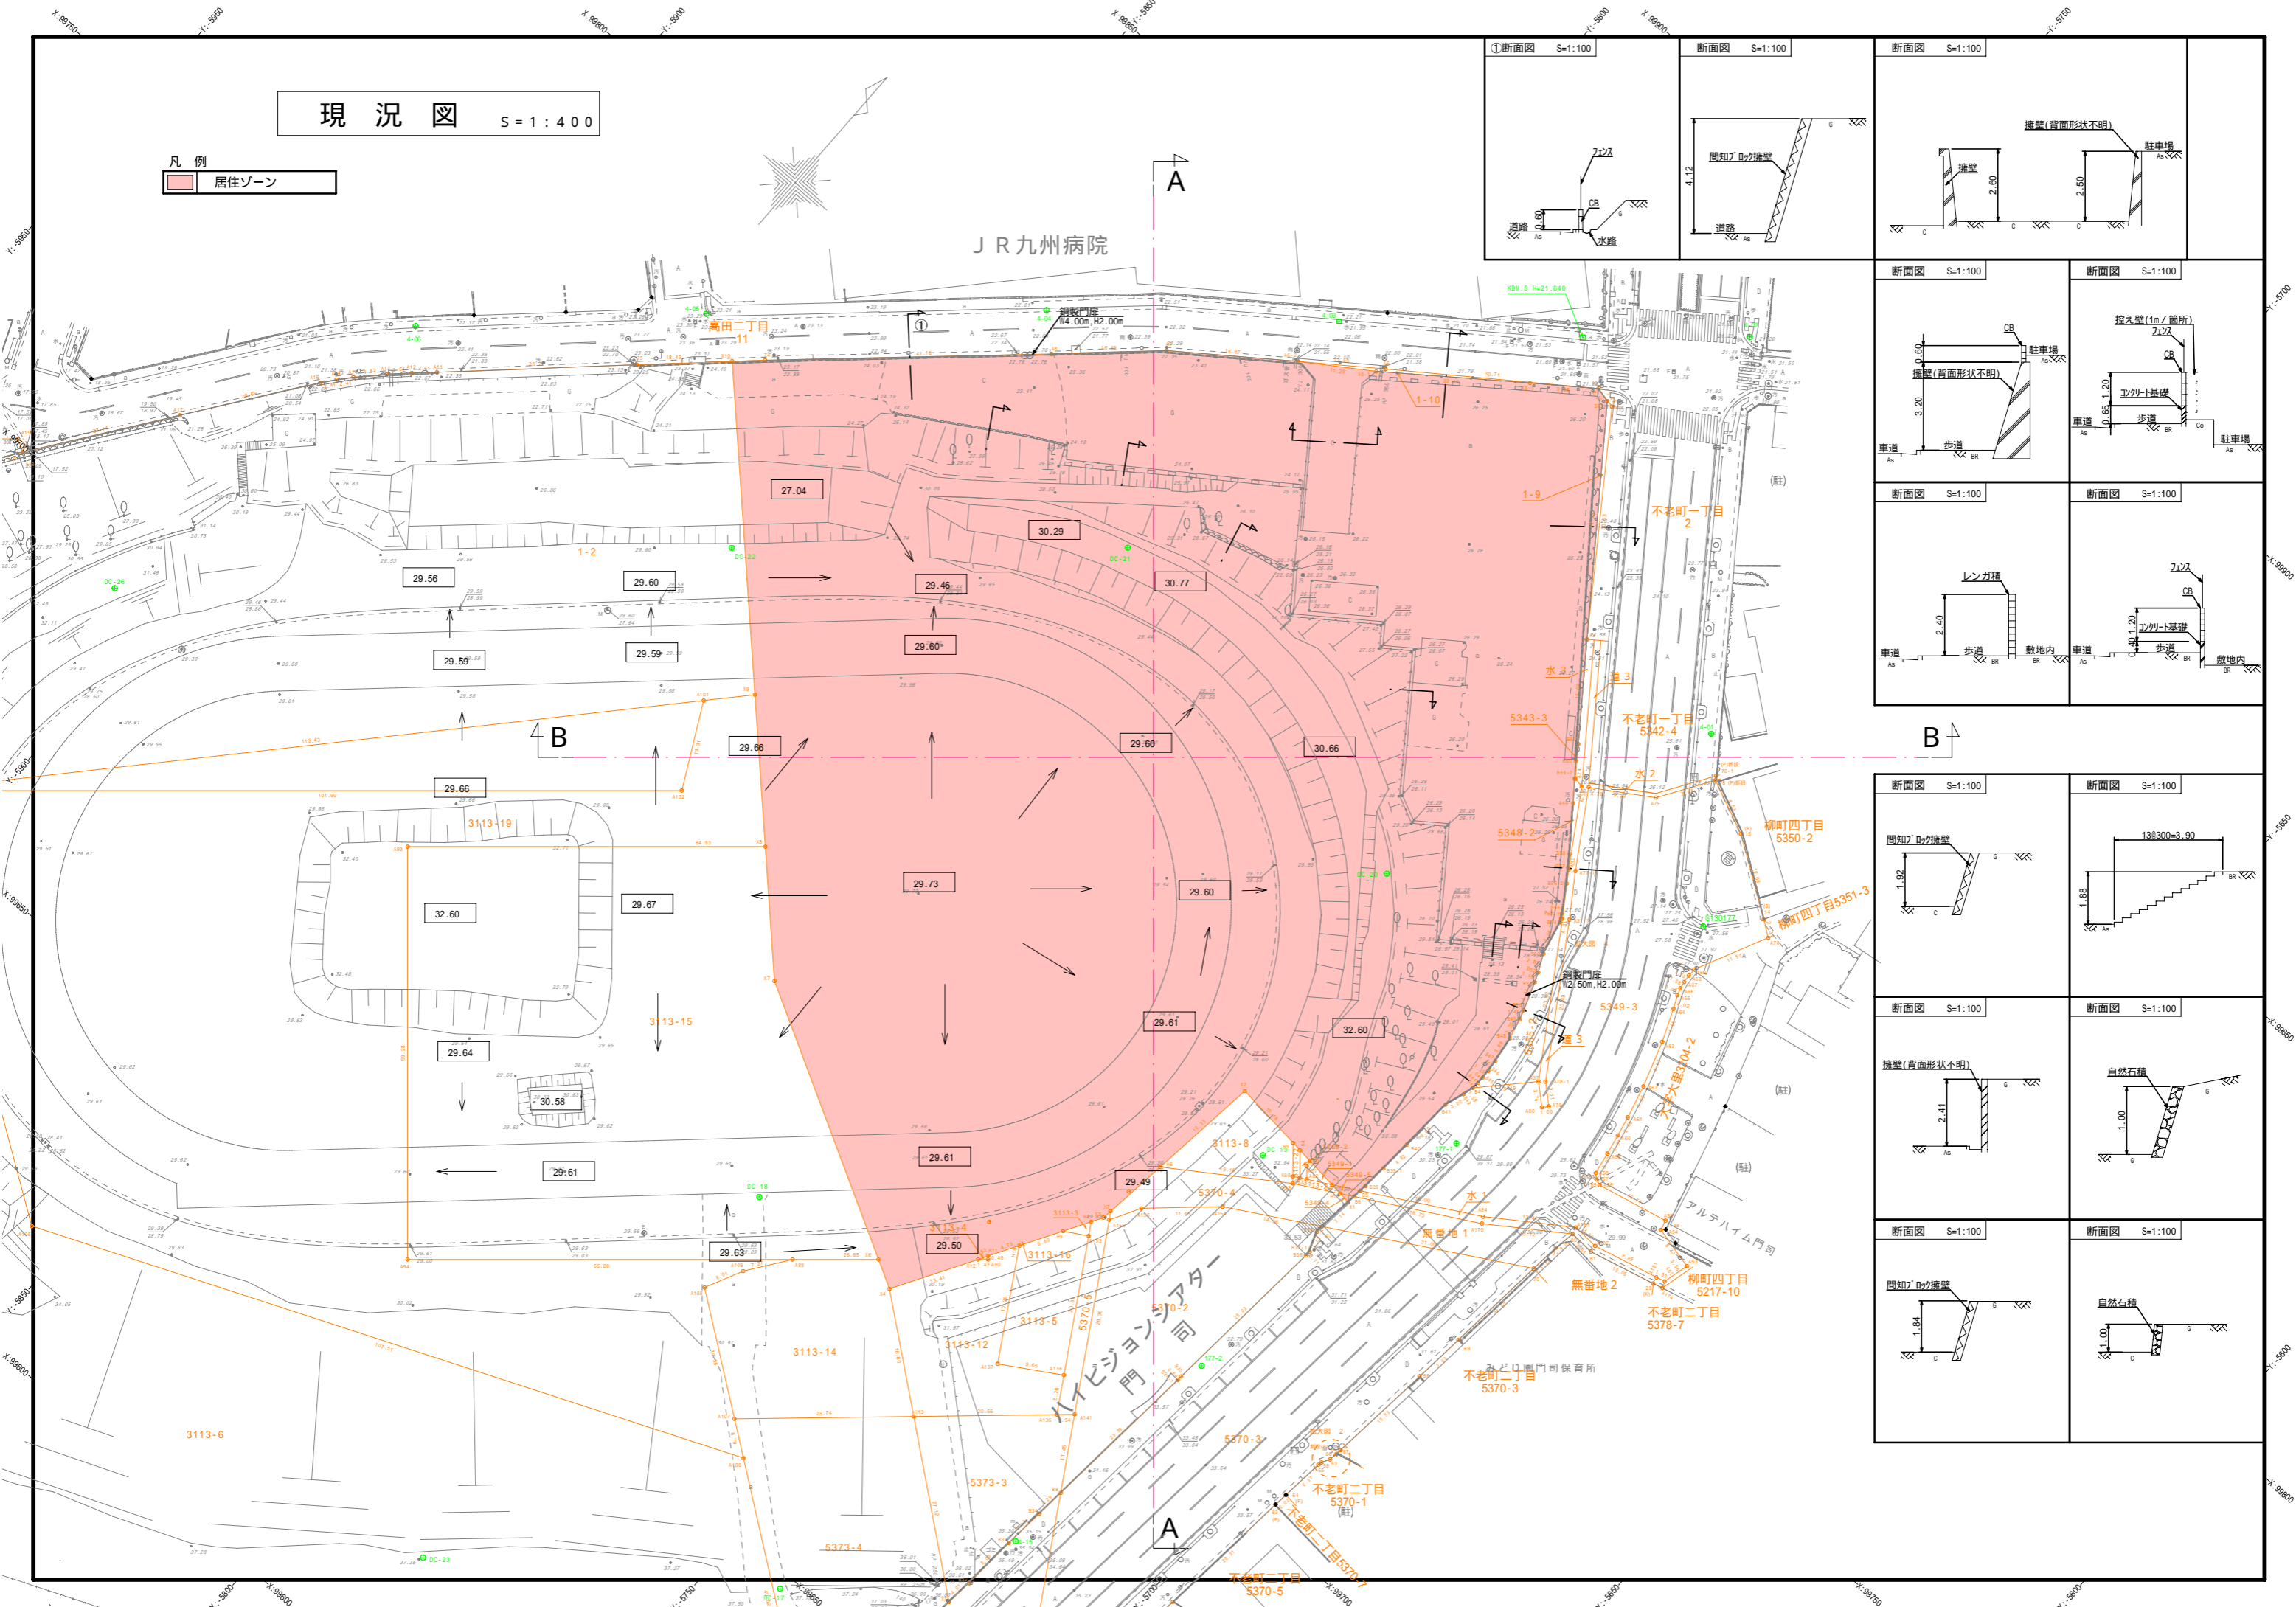


断面図 S=1:300

キープラン S=1:1500

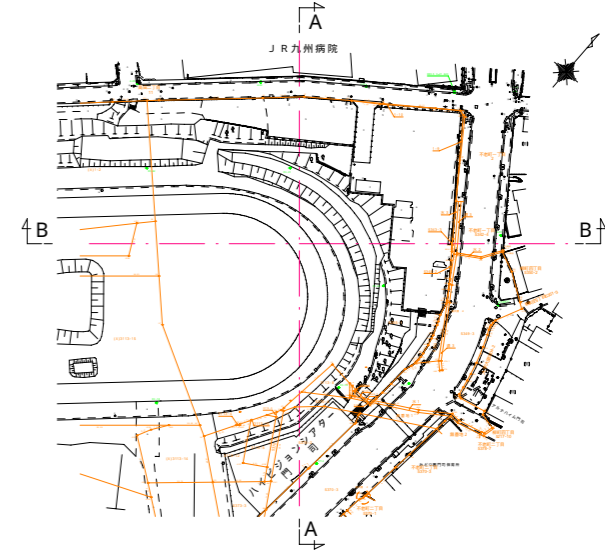

B - B 断面

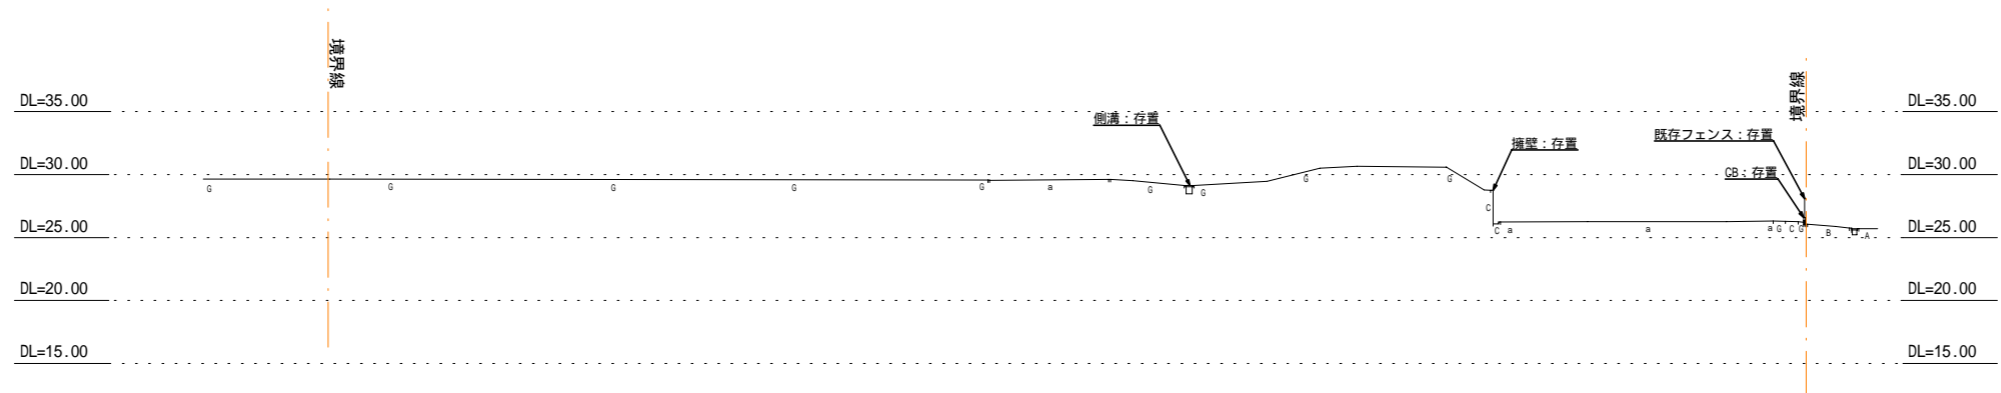

A - A 断面

