

凡 例	
■	店 舗
■	荷さばき施設
■	廃棄物保管施設

図4-1 1階平面図(変更前)
S=1:300

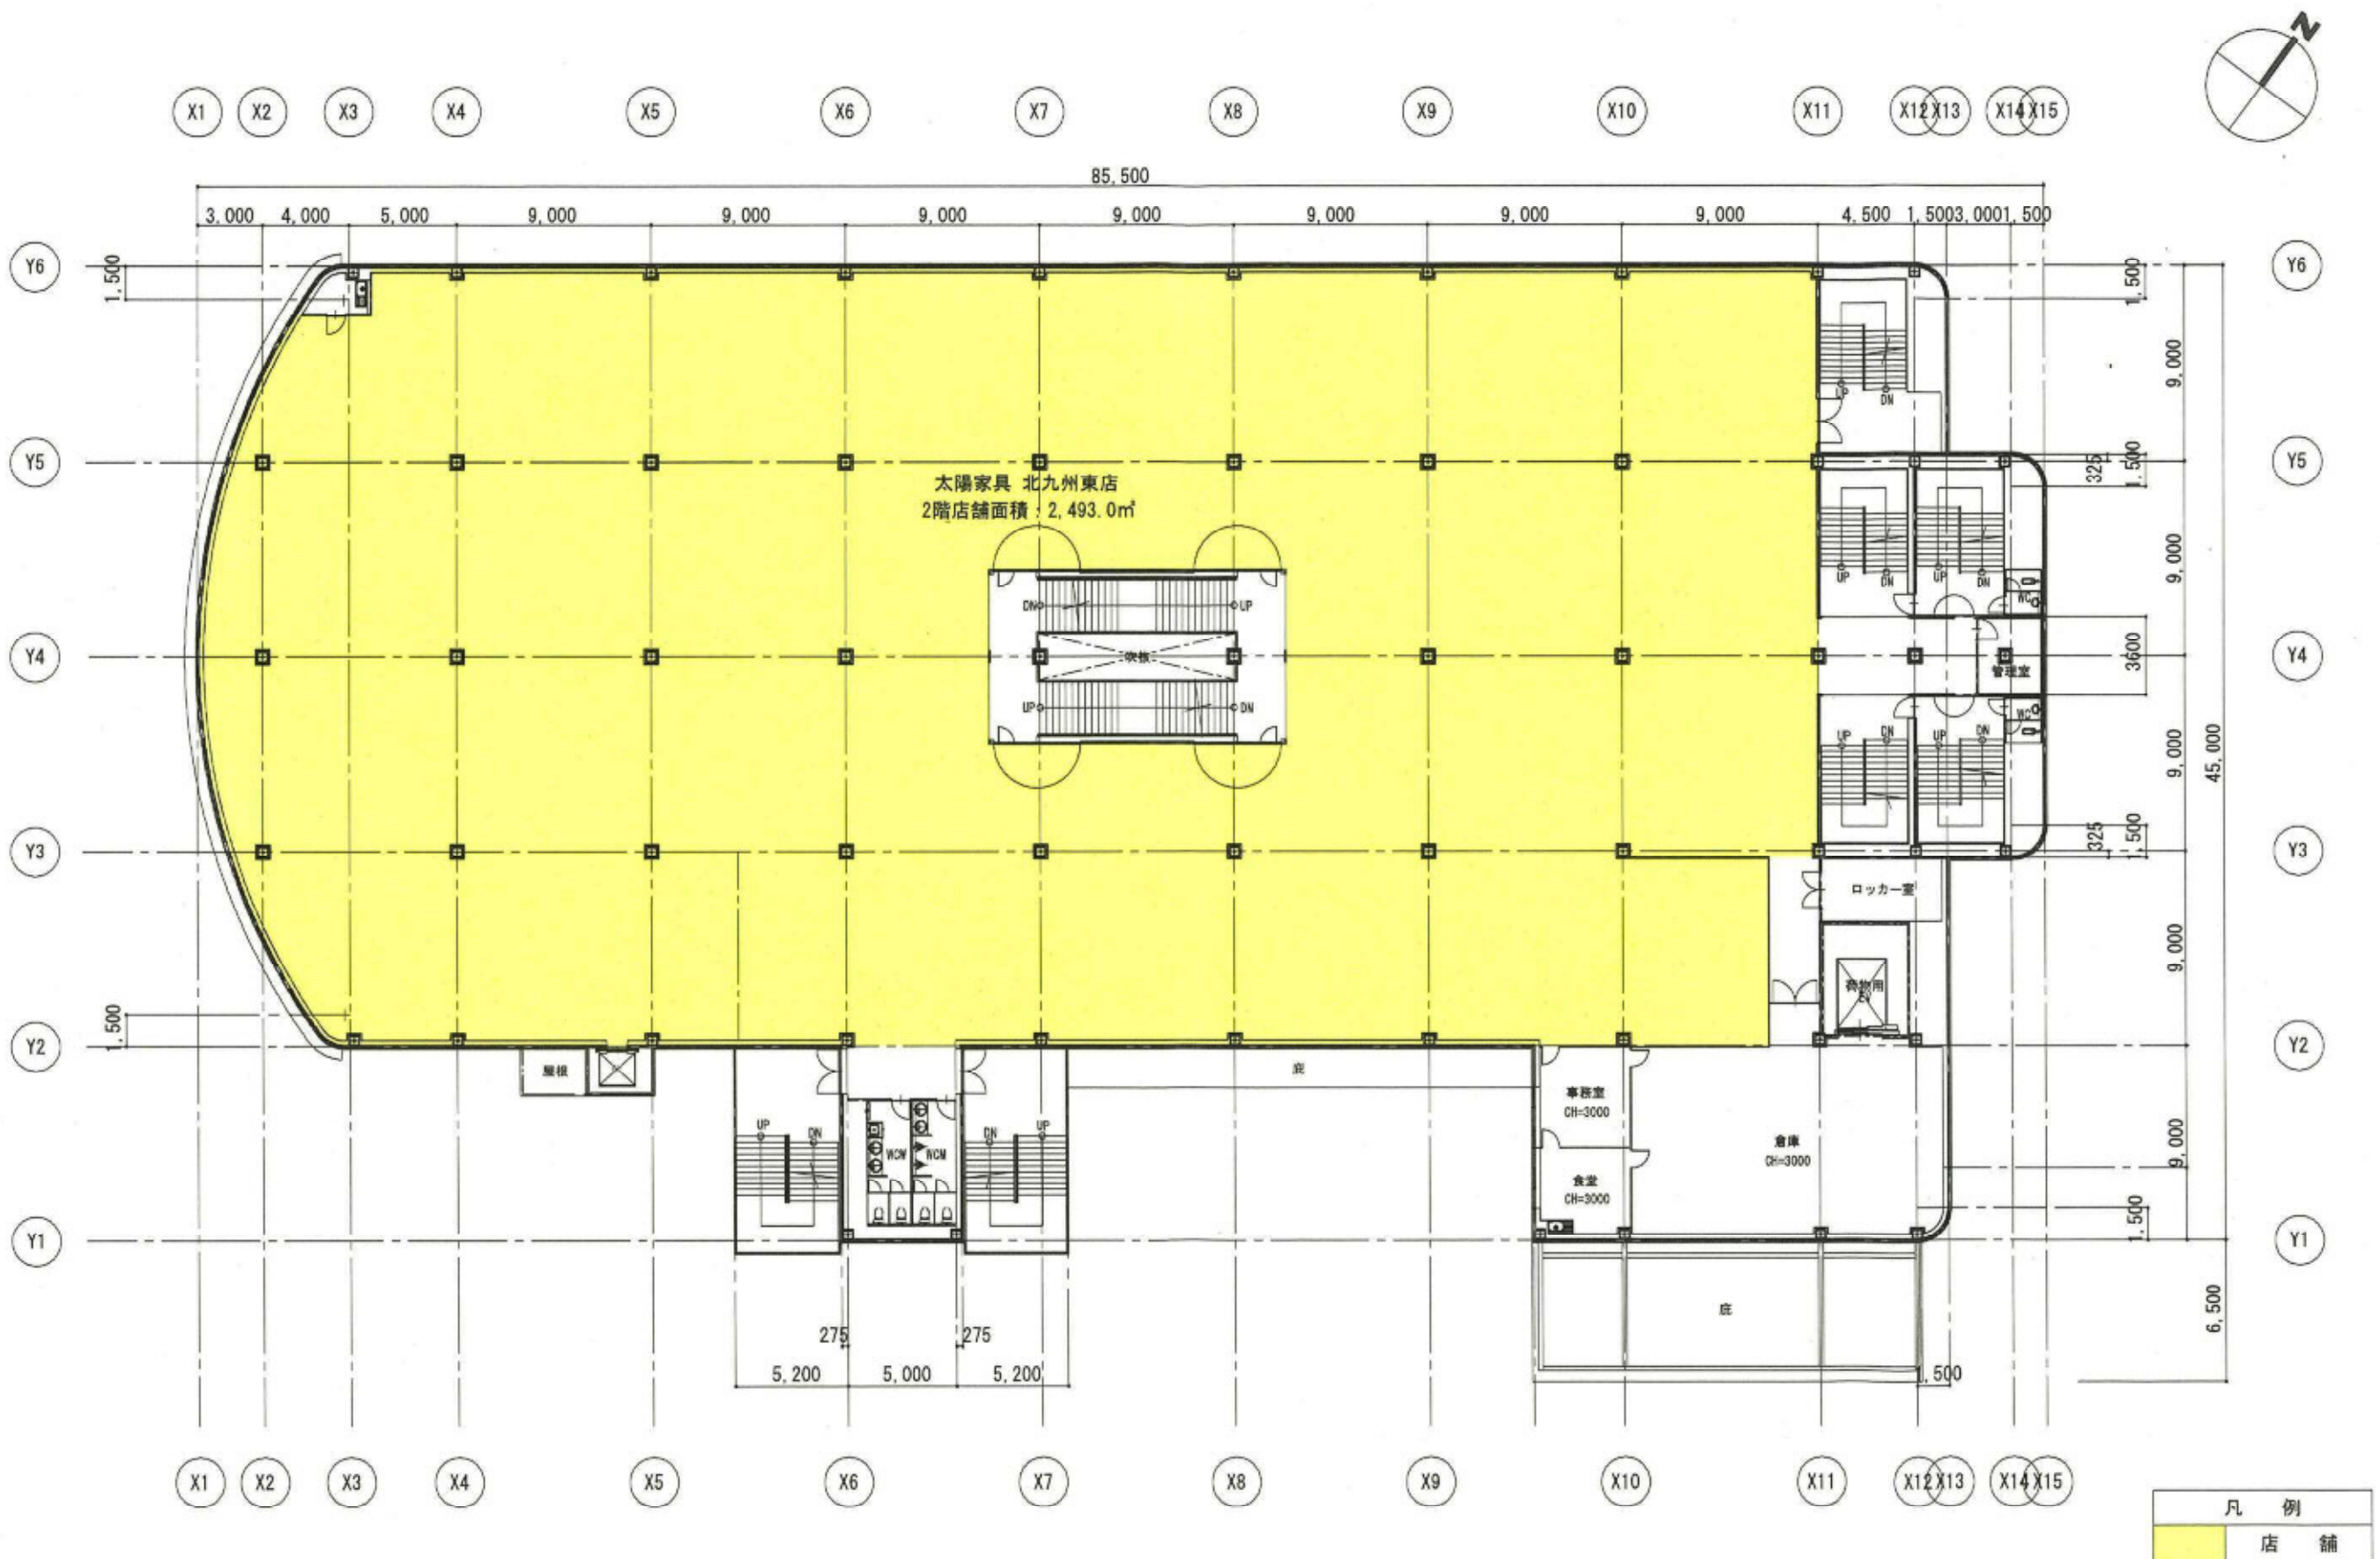


図4-3 2階平面図(変更前)
S=1:300


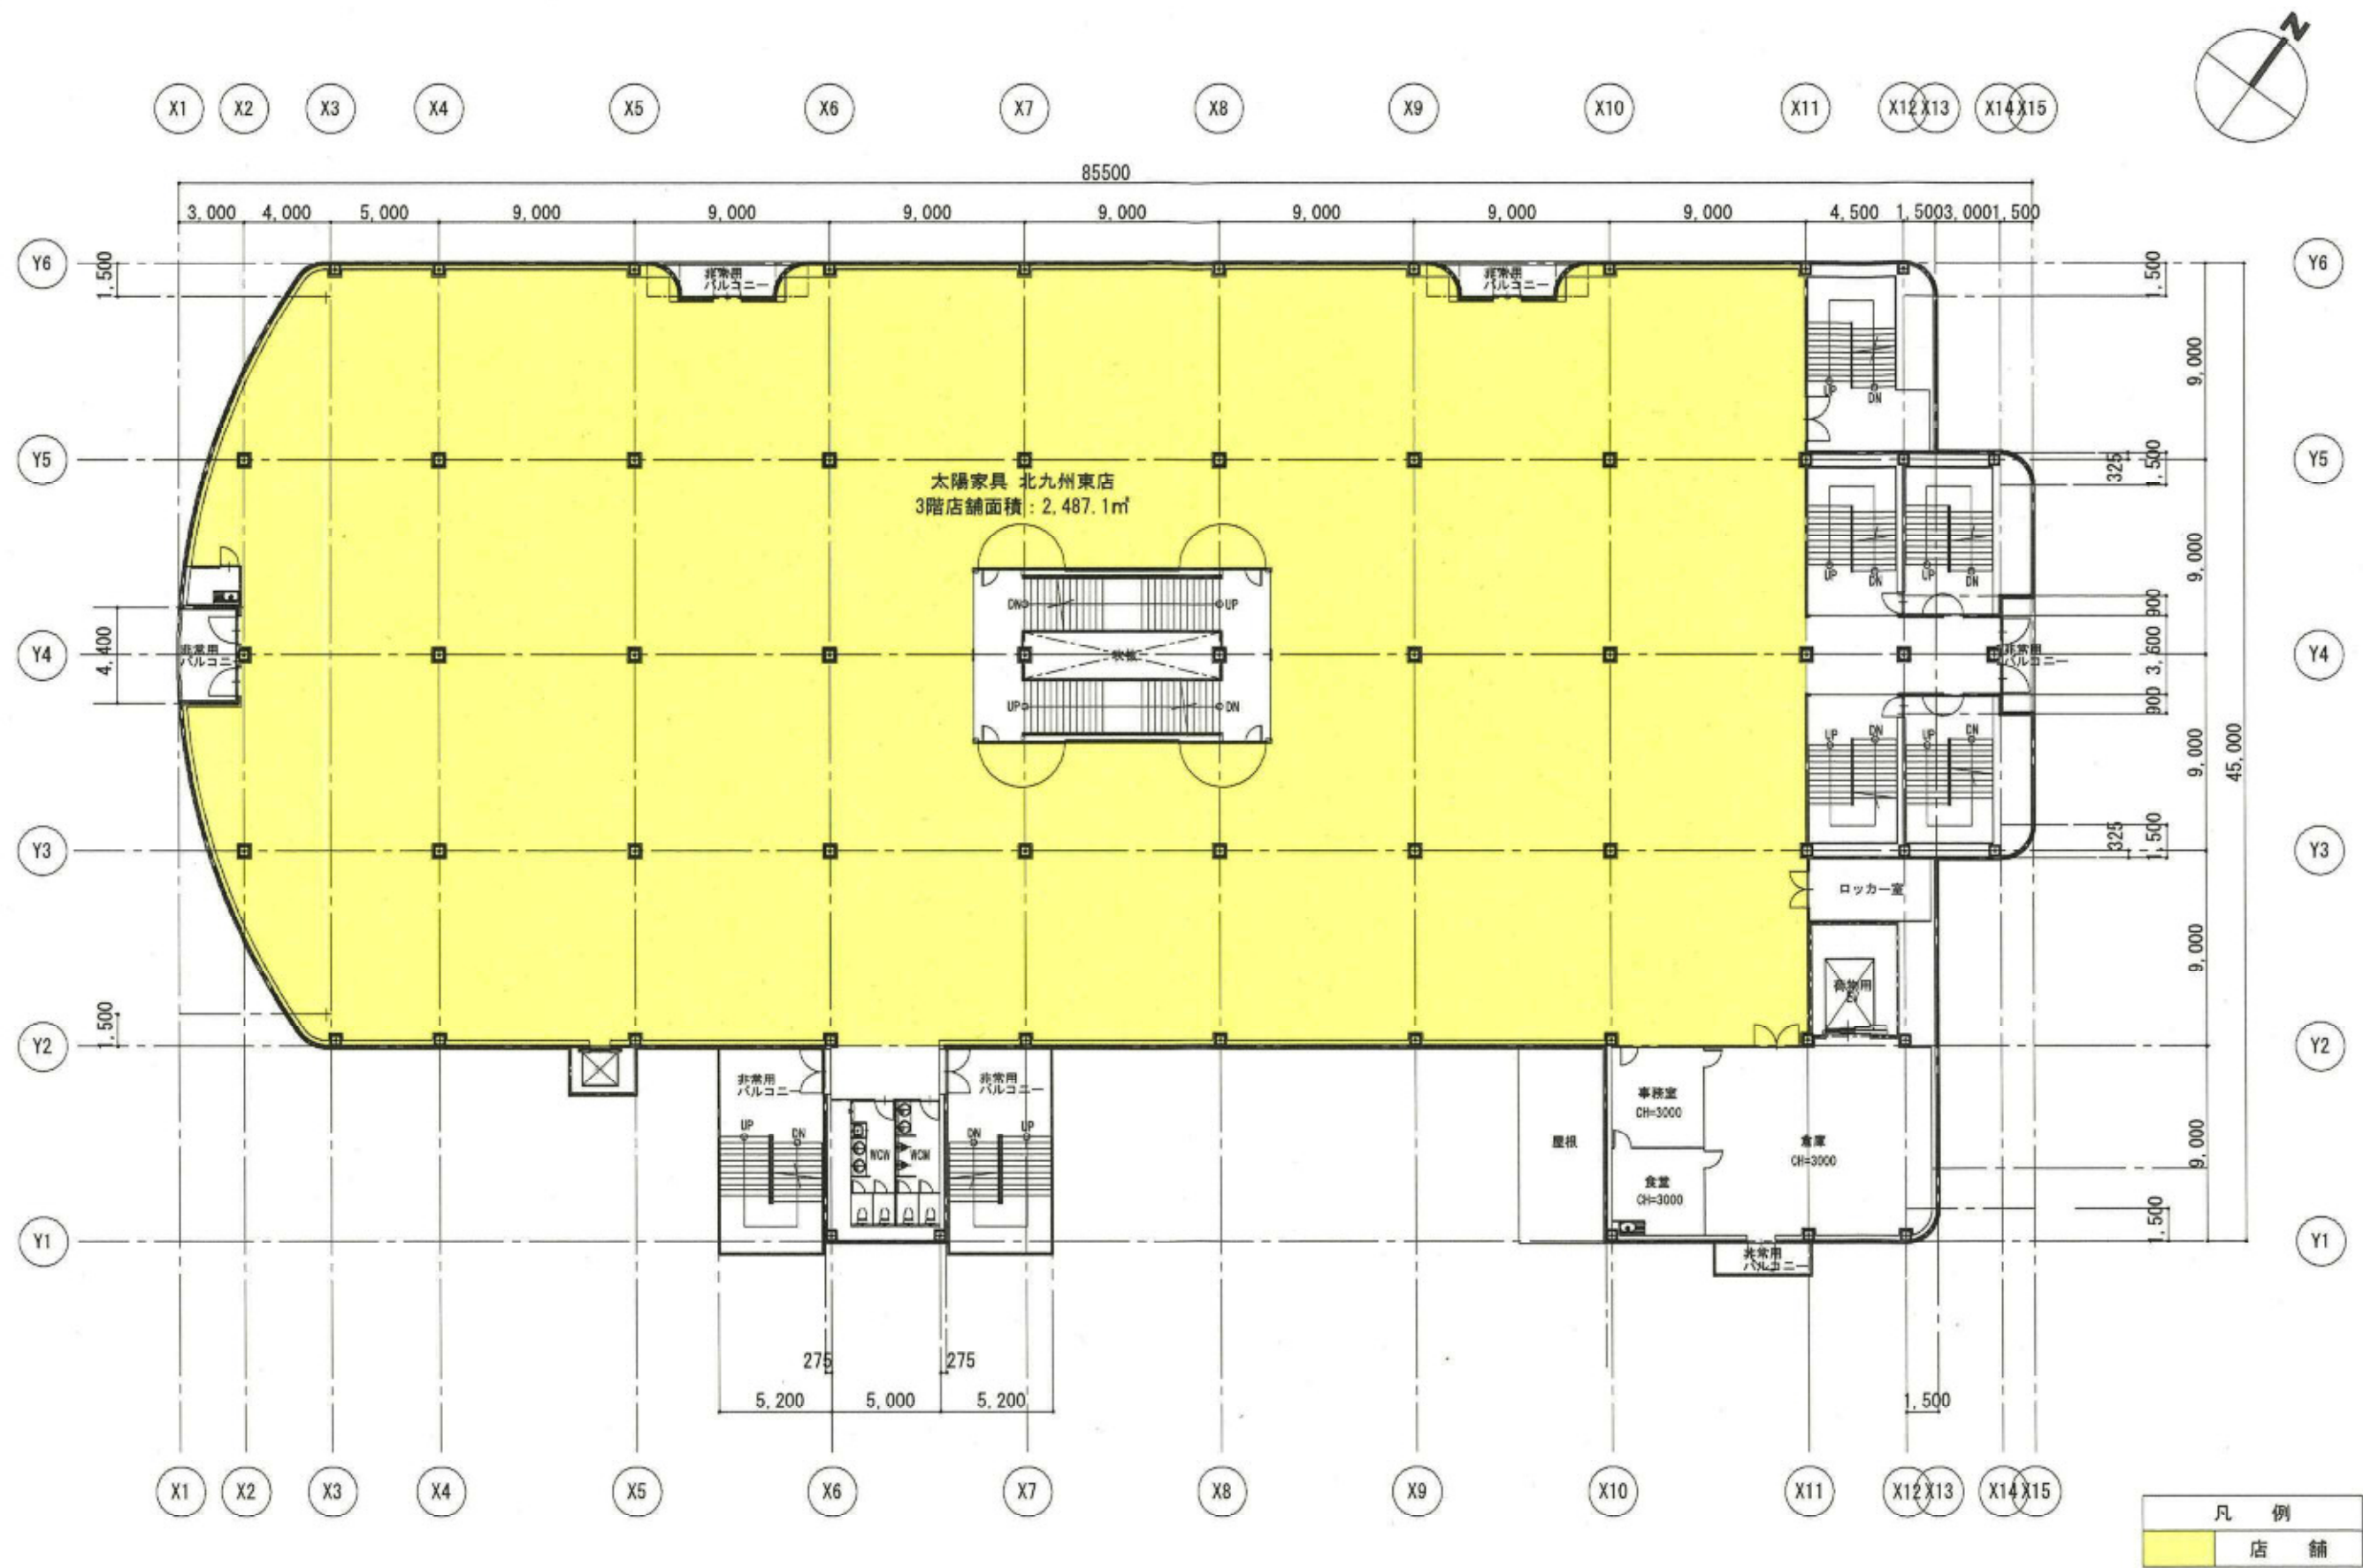


図4-5 3階平面図(変更前)
S=1:300

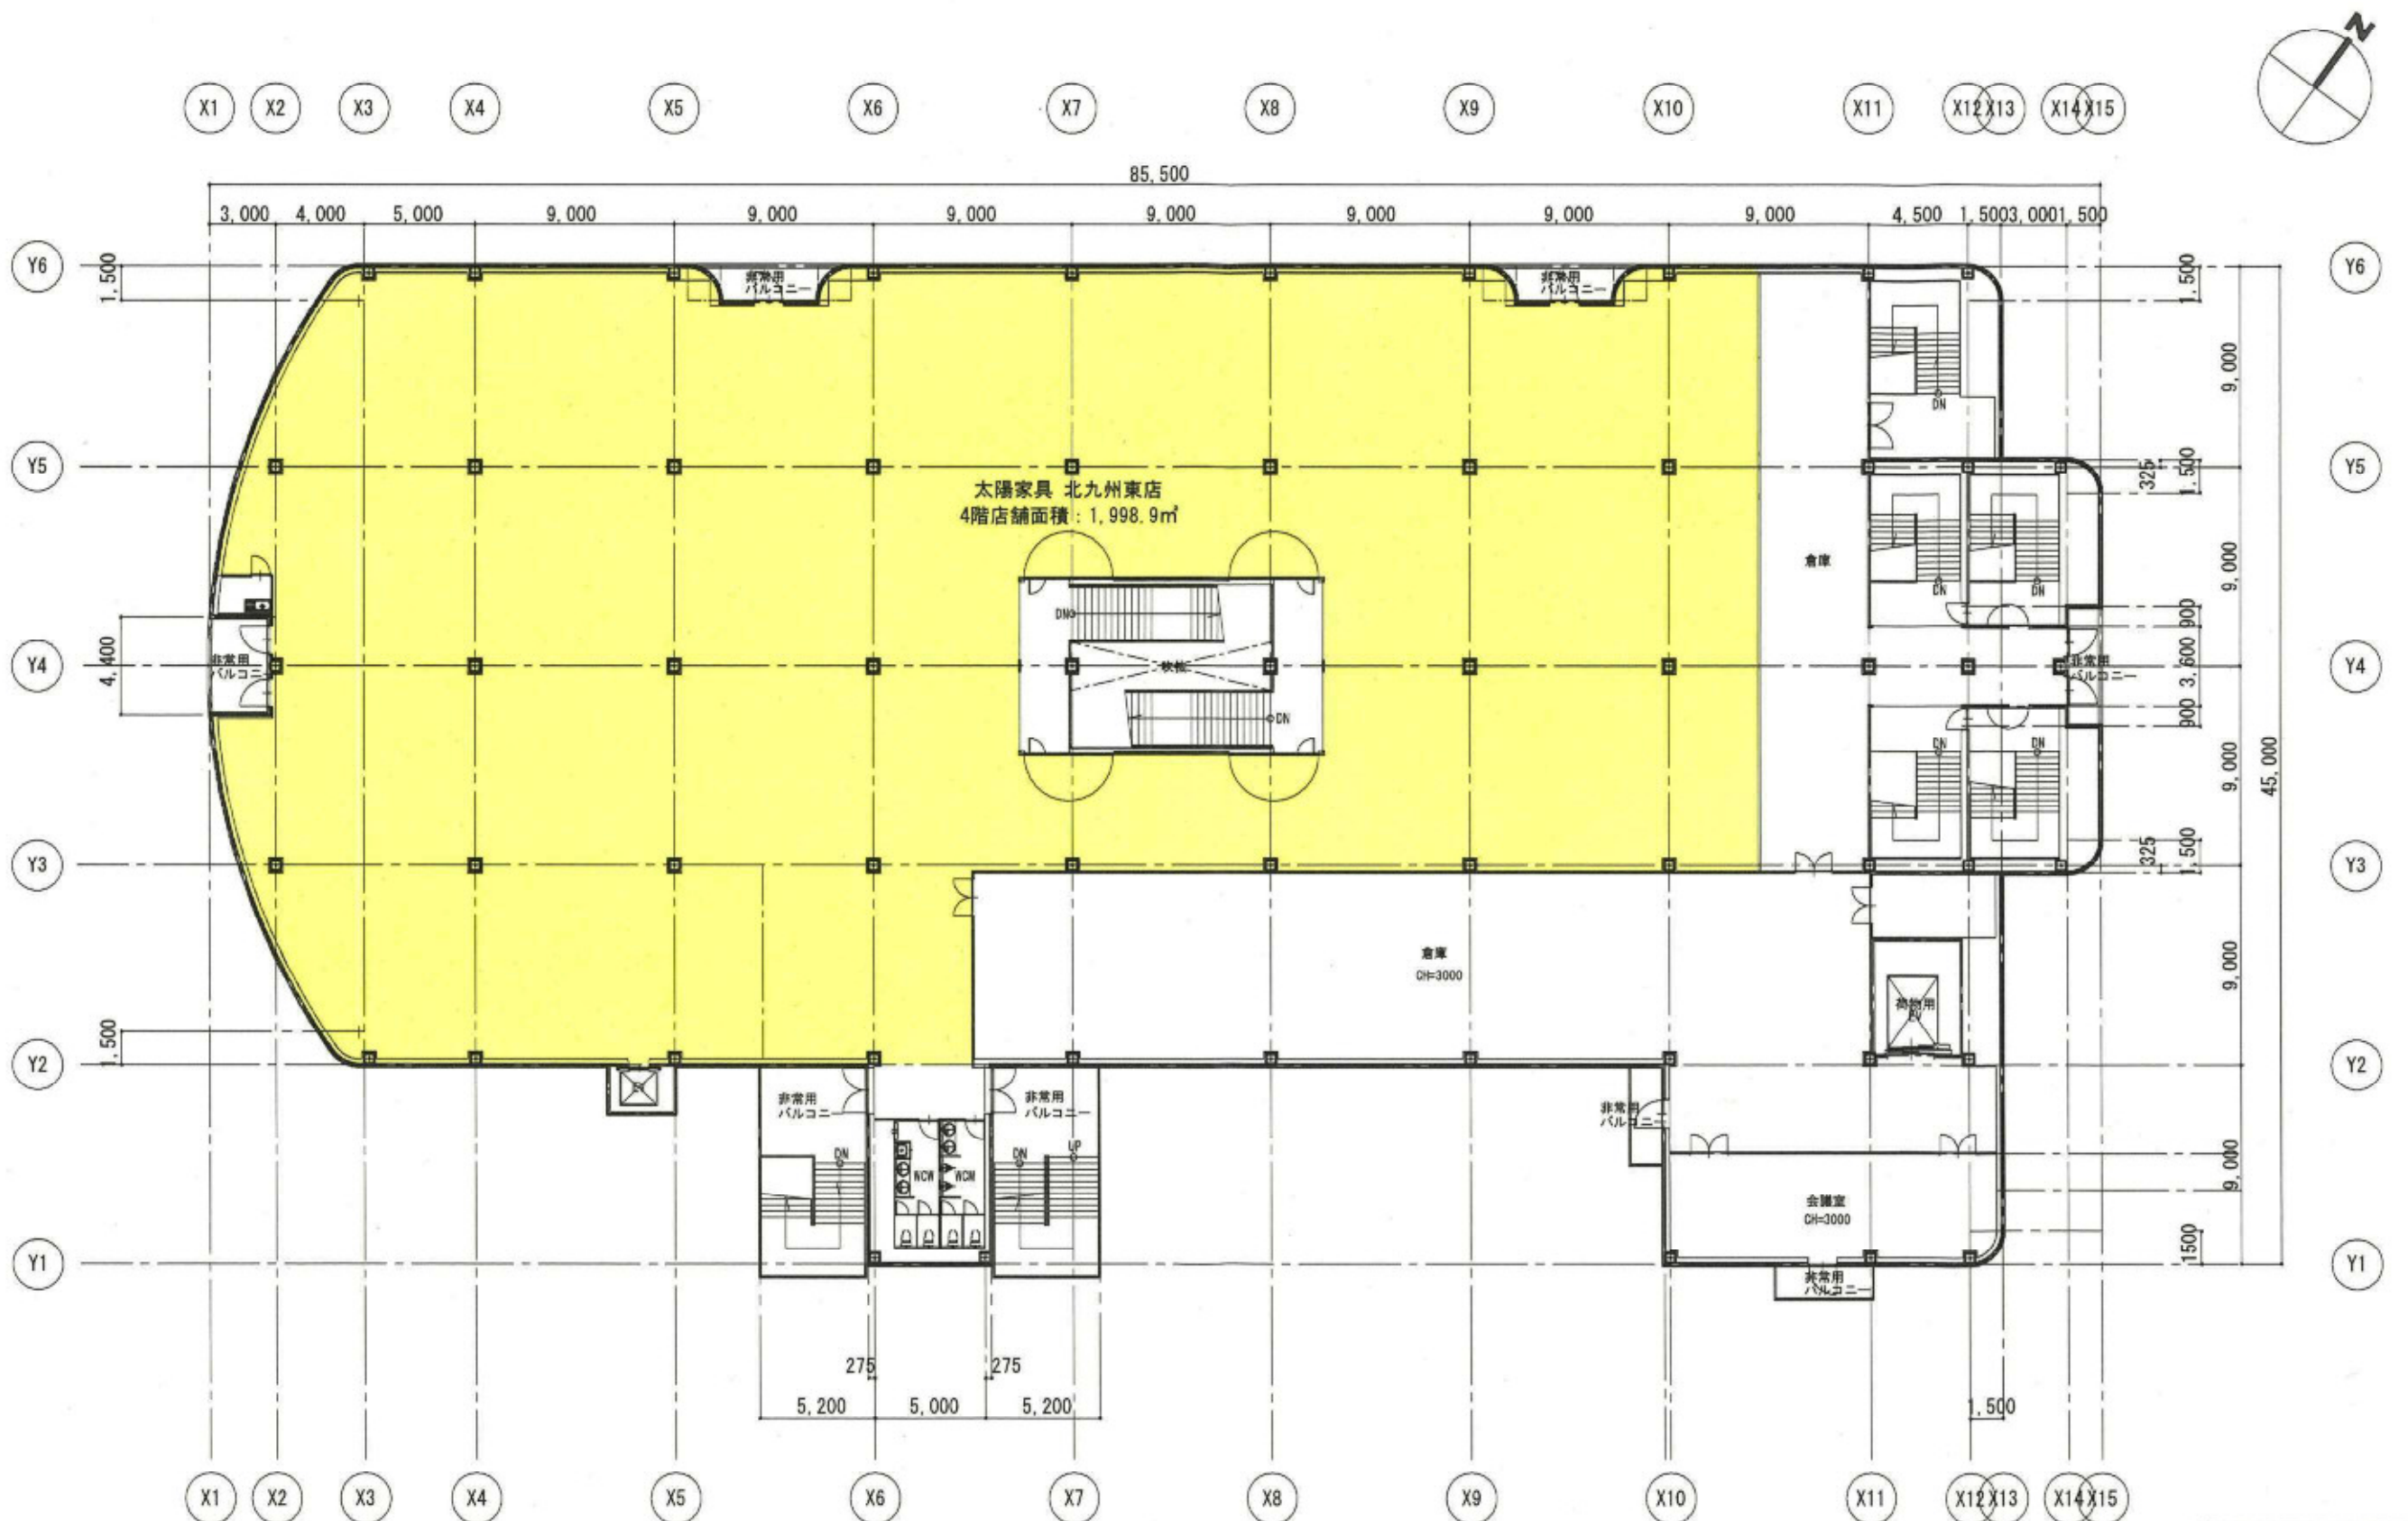

凡 例	
	店 舗

図4-7 4階平面図(変更前)
S=1:300

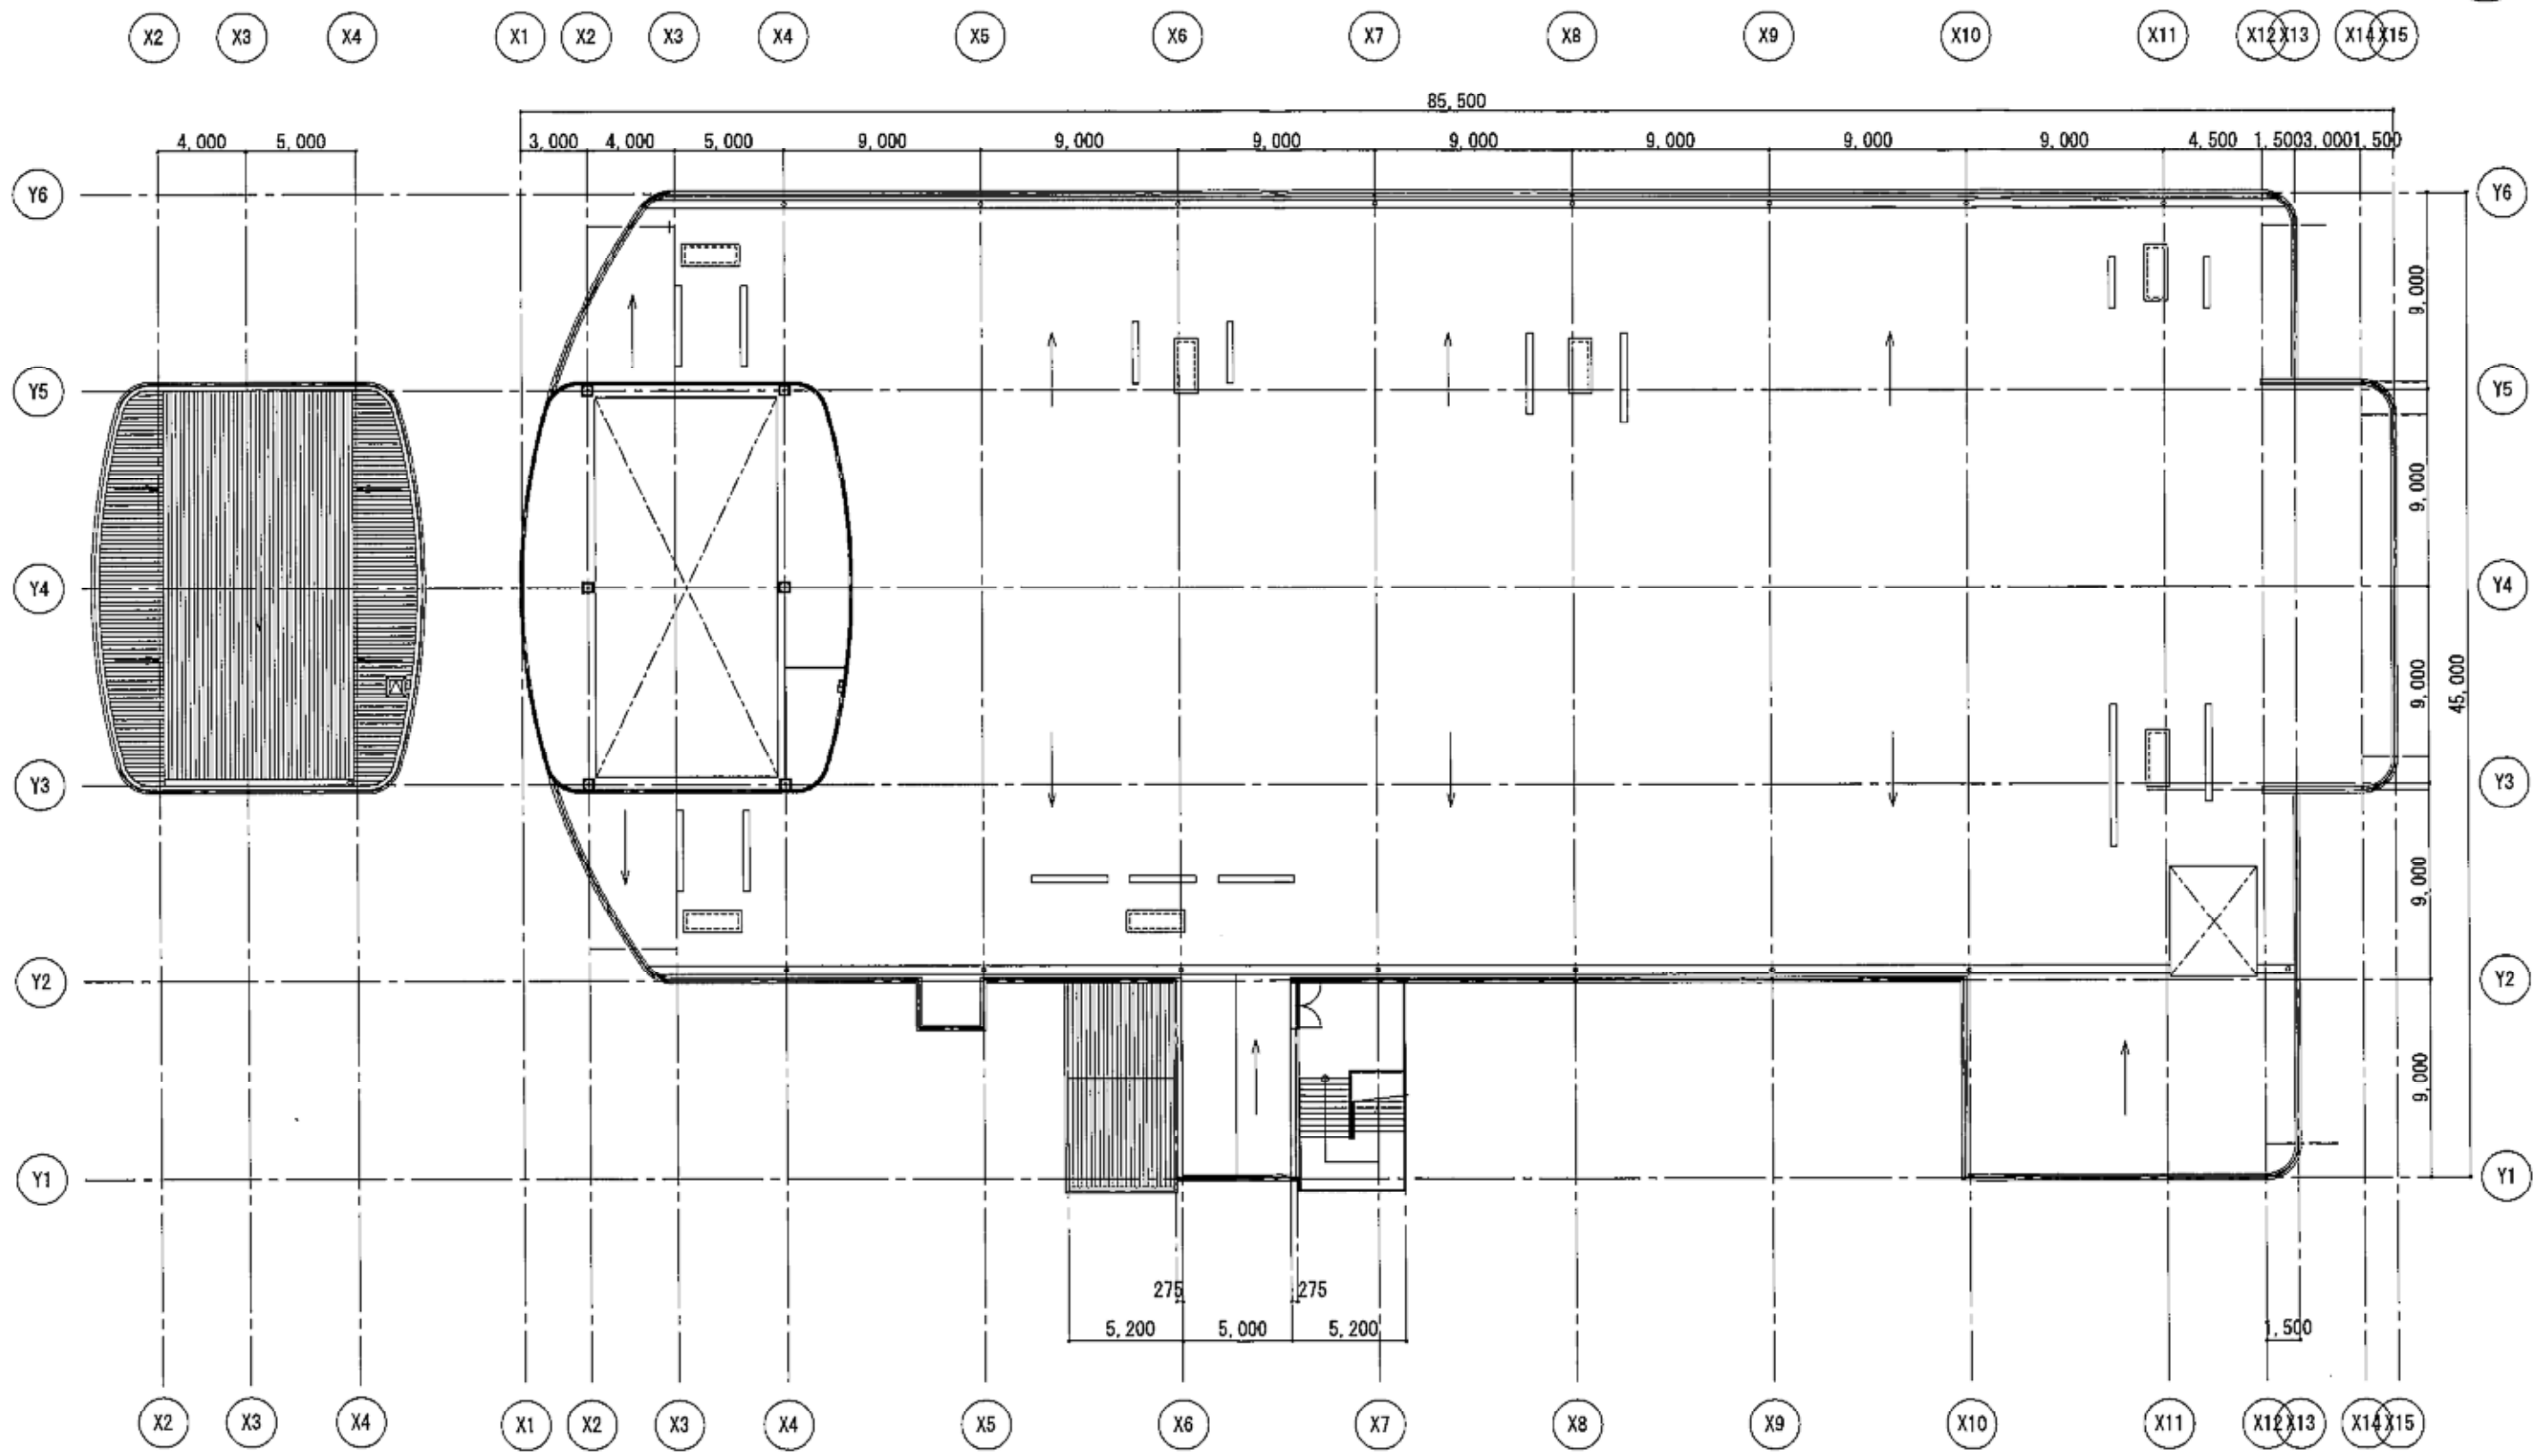


图4-9 R階平面図 (变更前)
S=1:300