

図4-2 1階平面図(変更後)
S=1:300


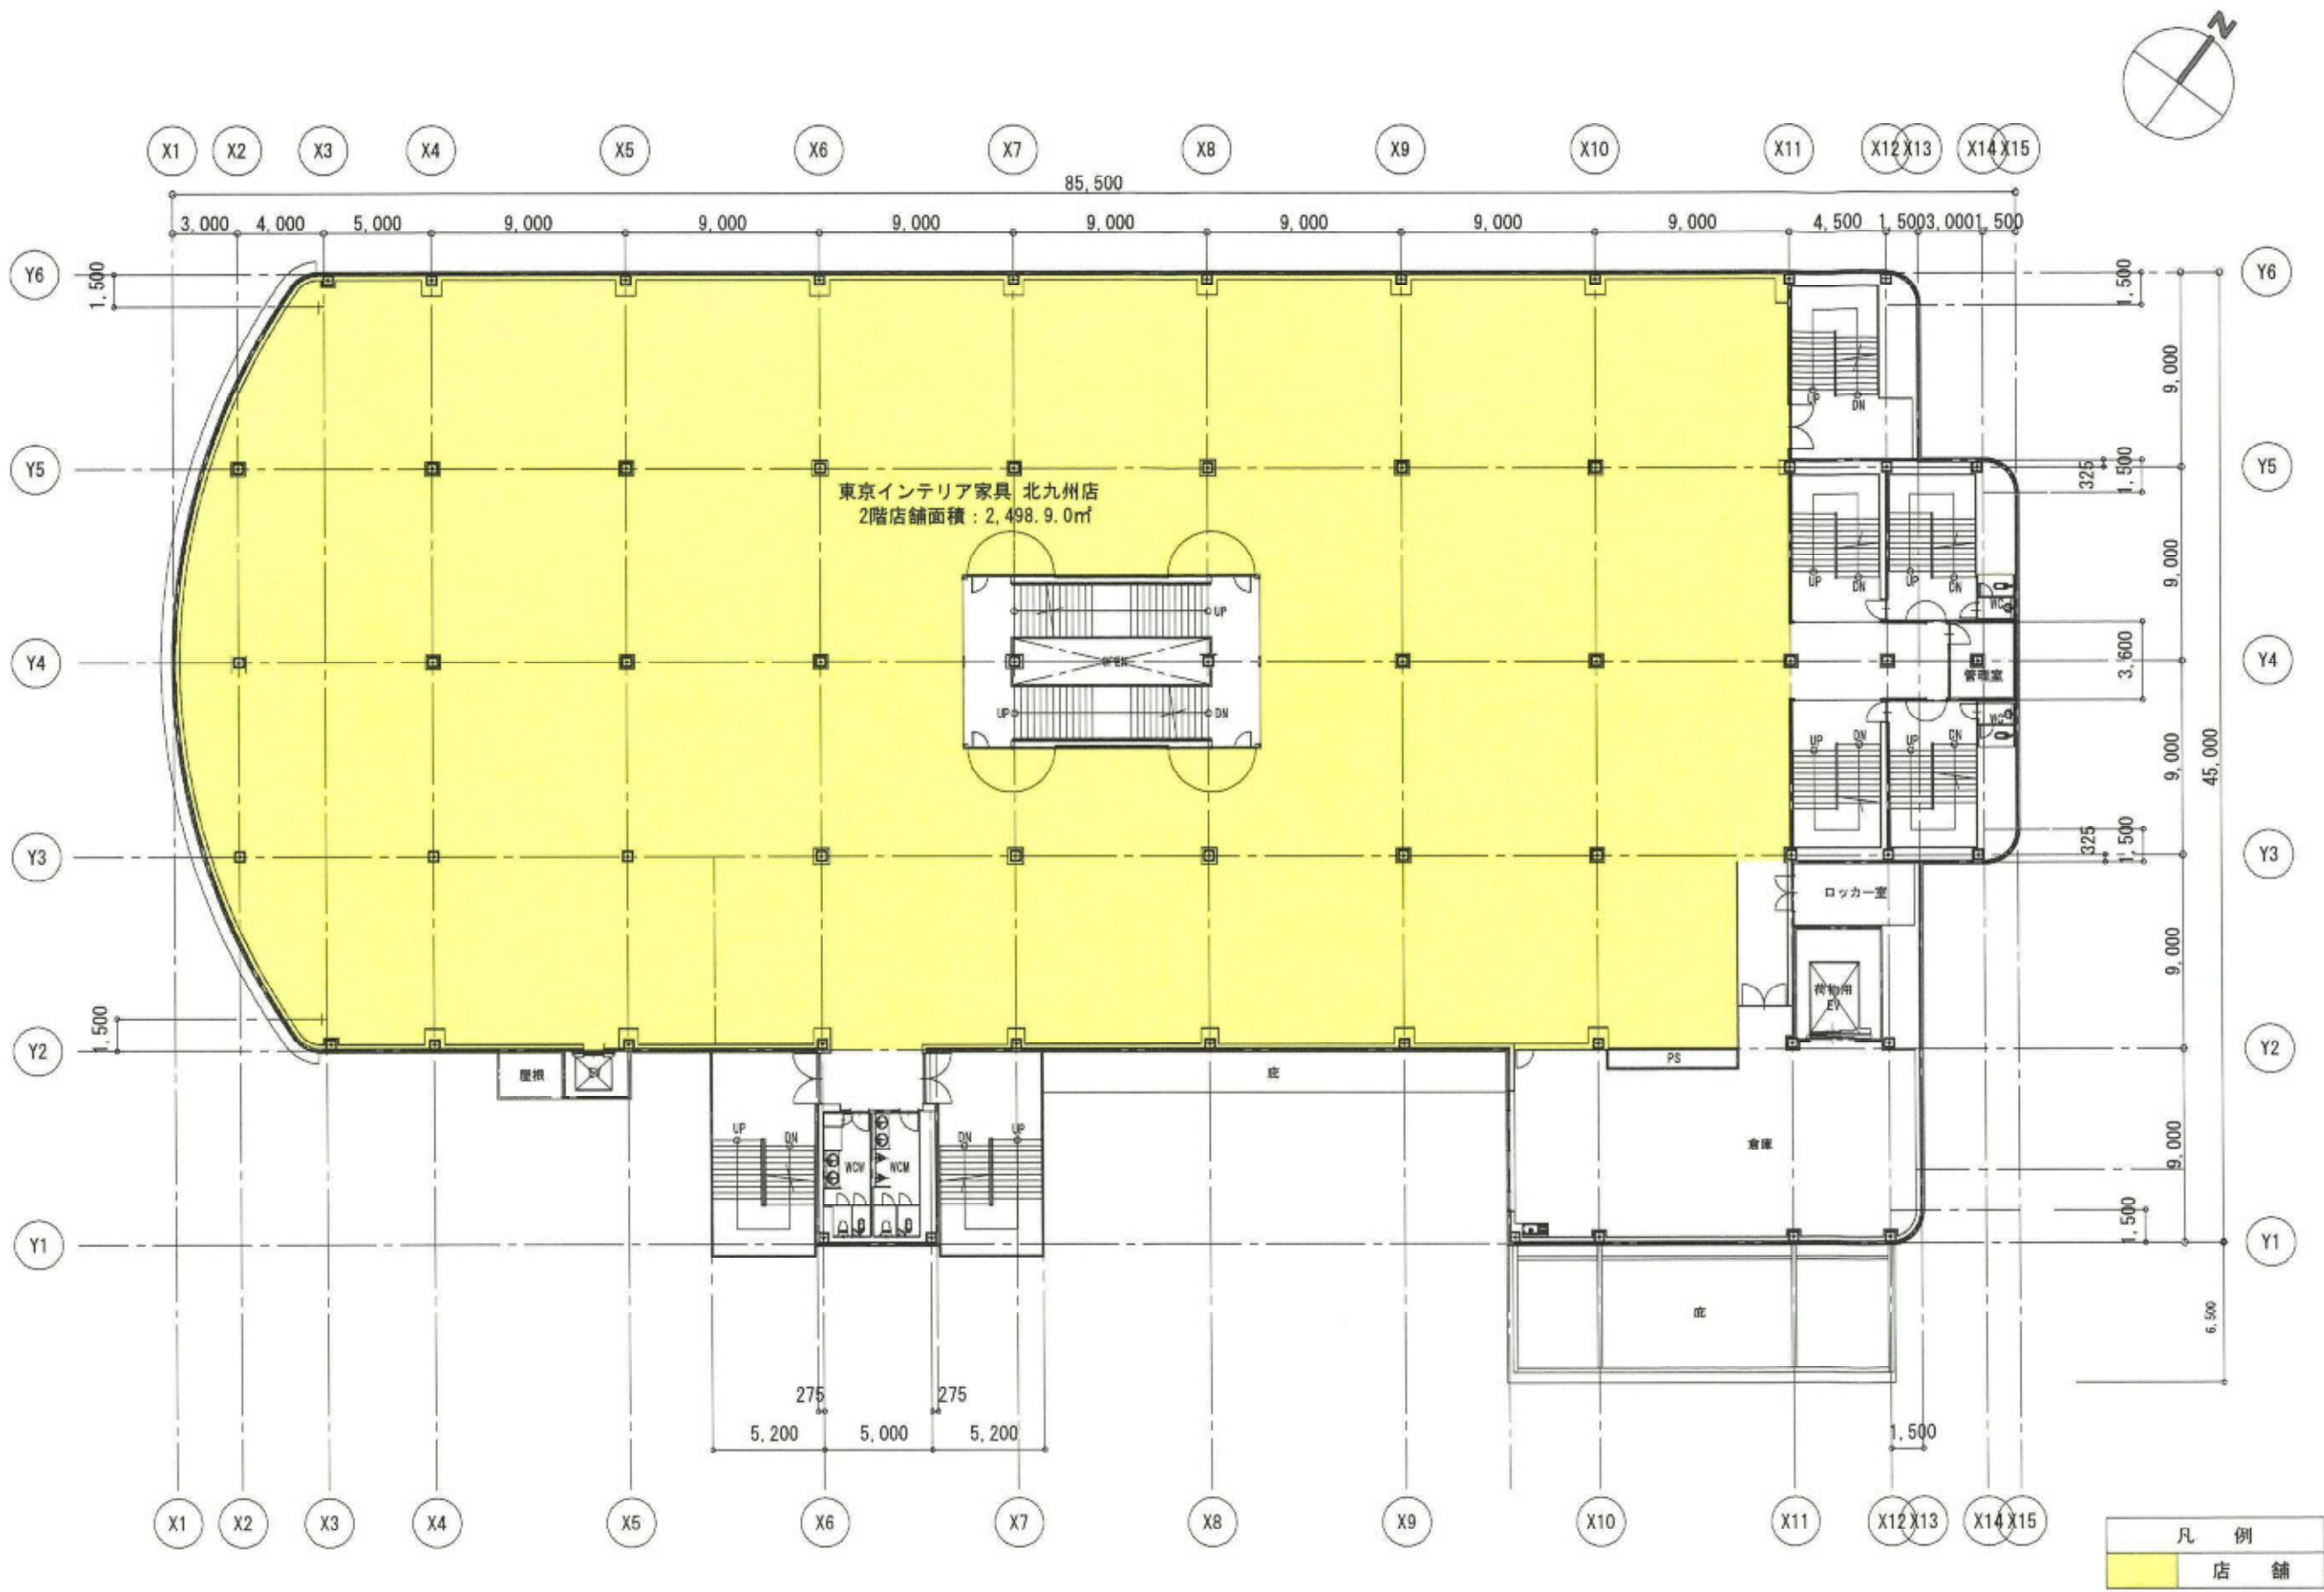


図4-4 2階平面図(変更後)
S=1:300

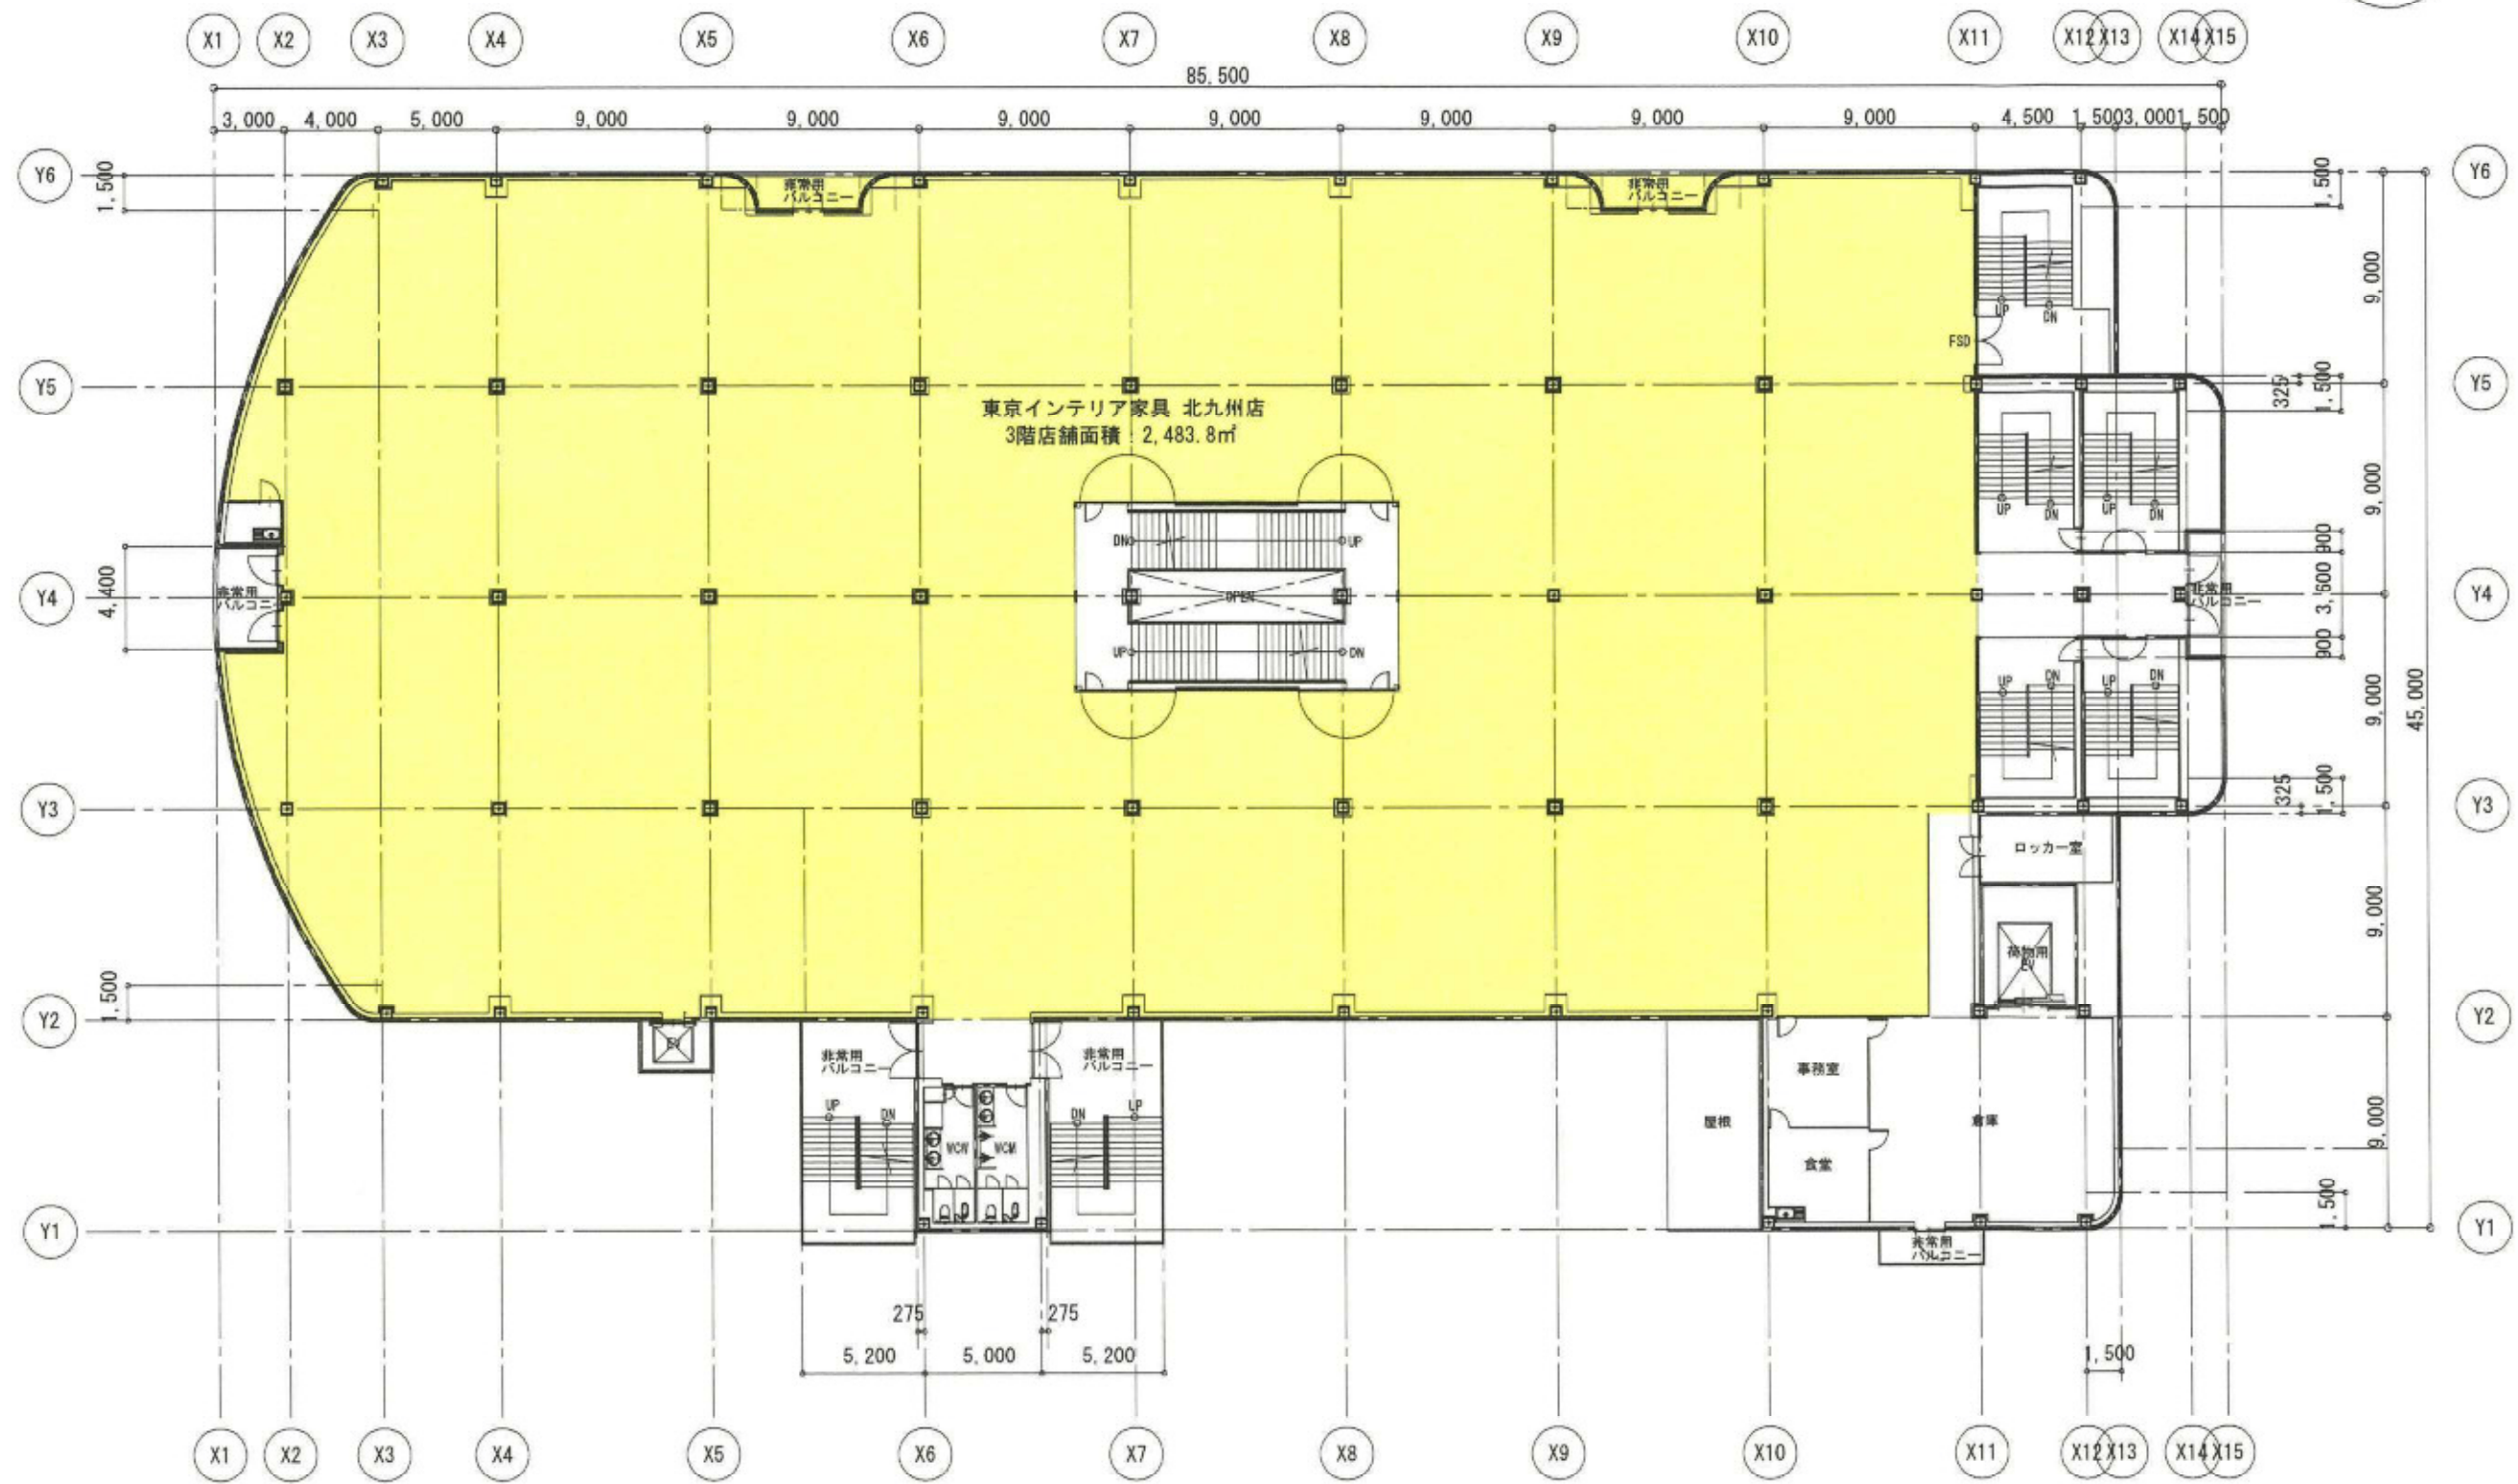

凡例	
	店舗

図4-6 3階平面図(変更後)
S=1:300

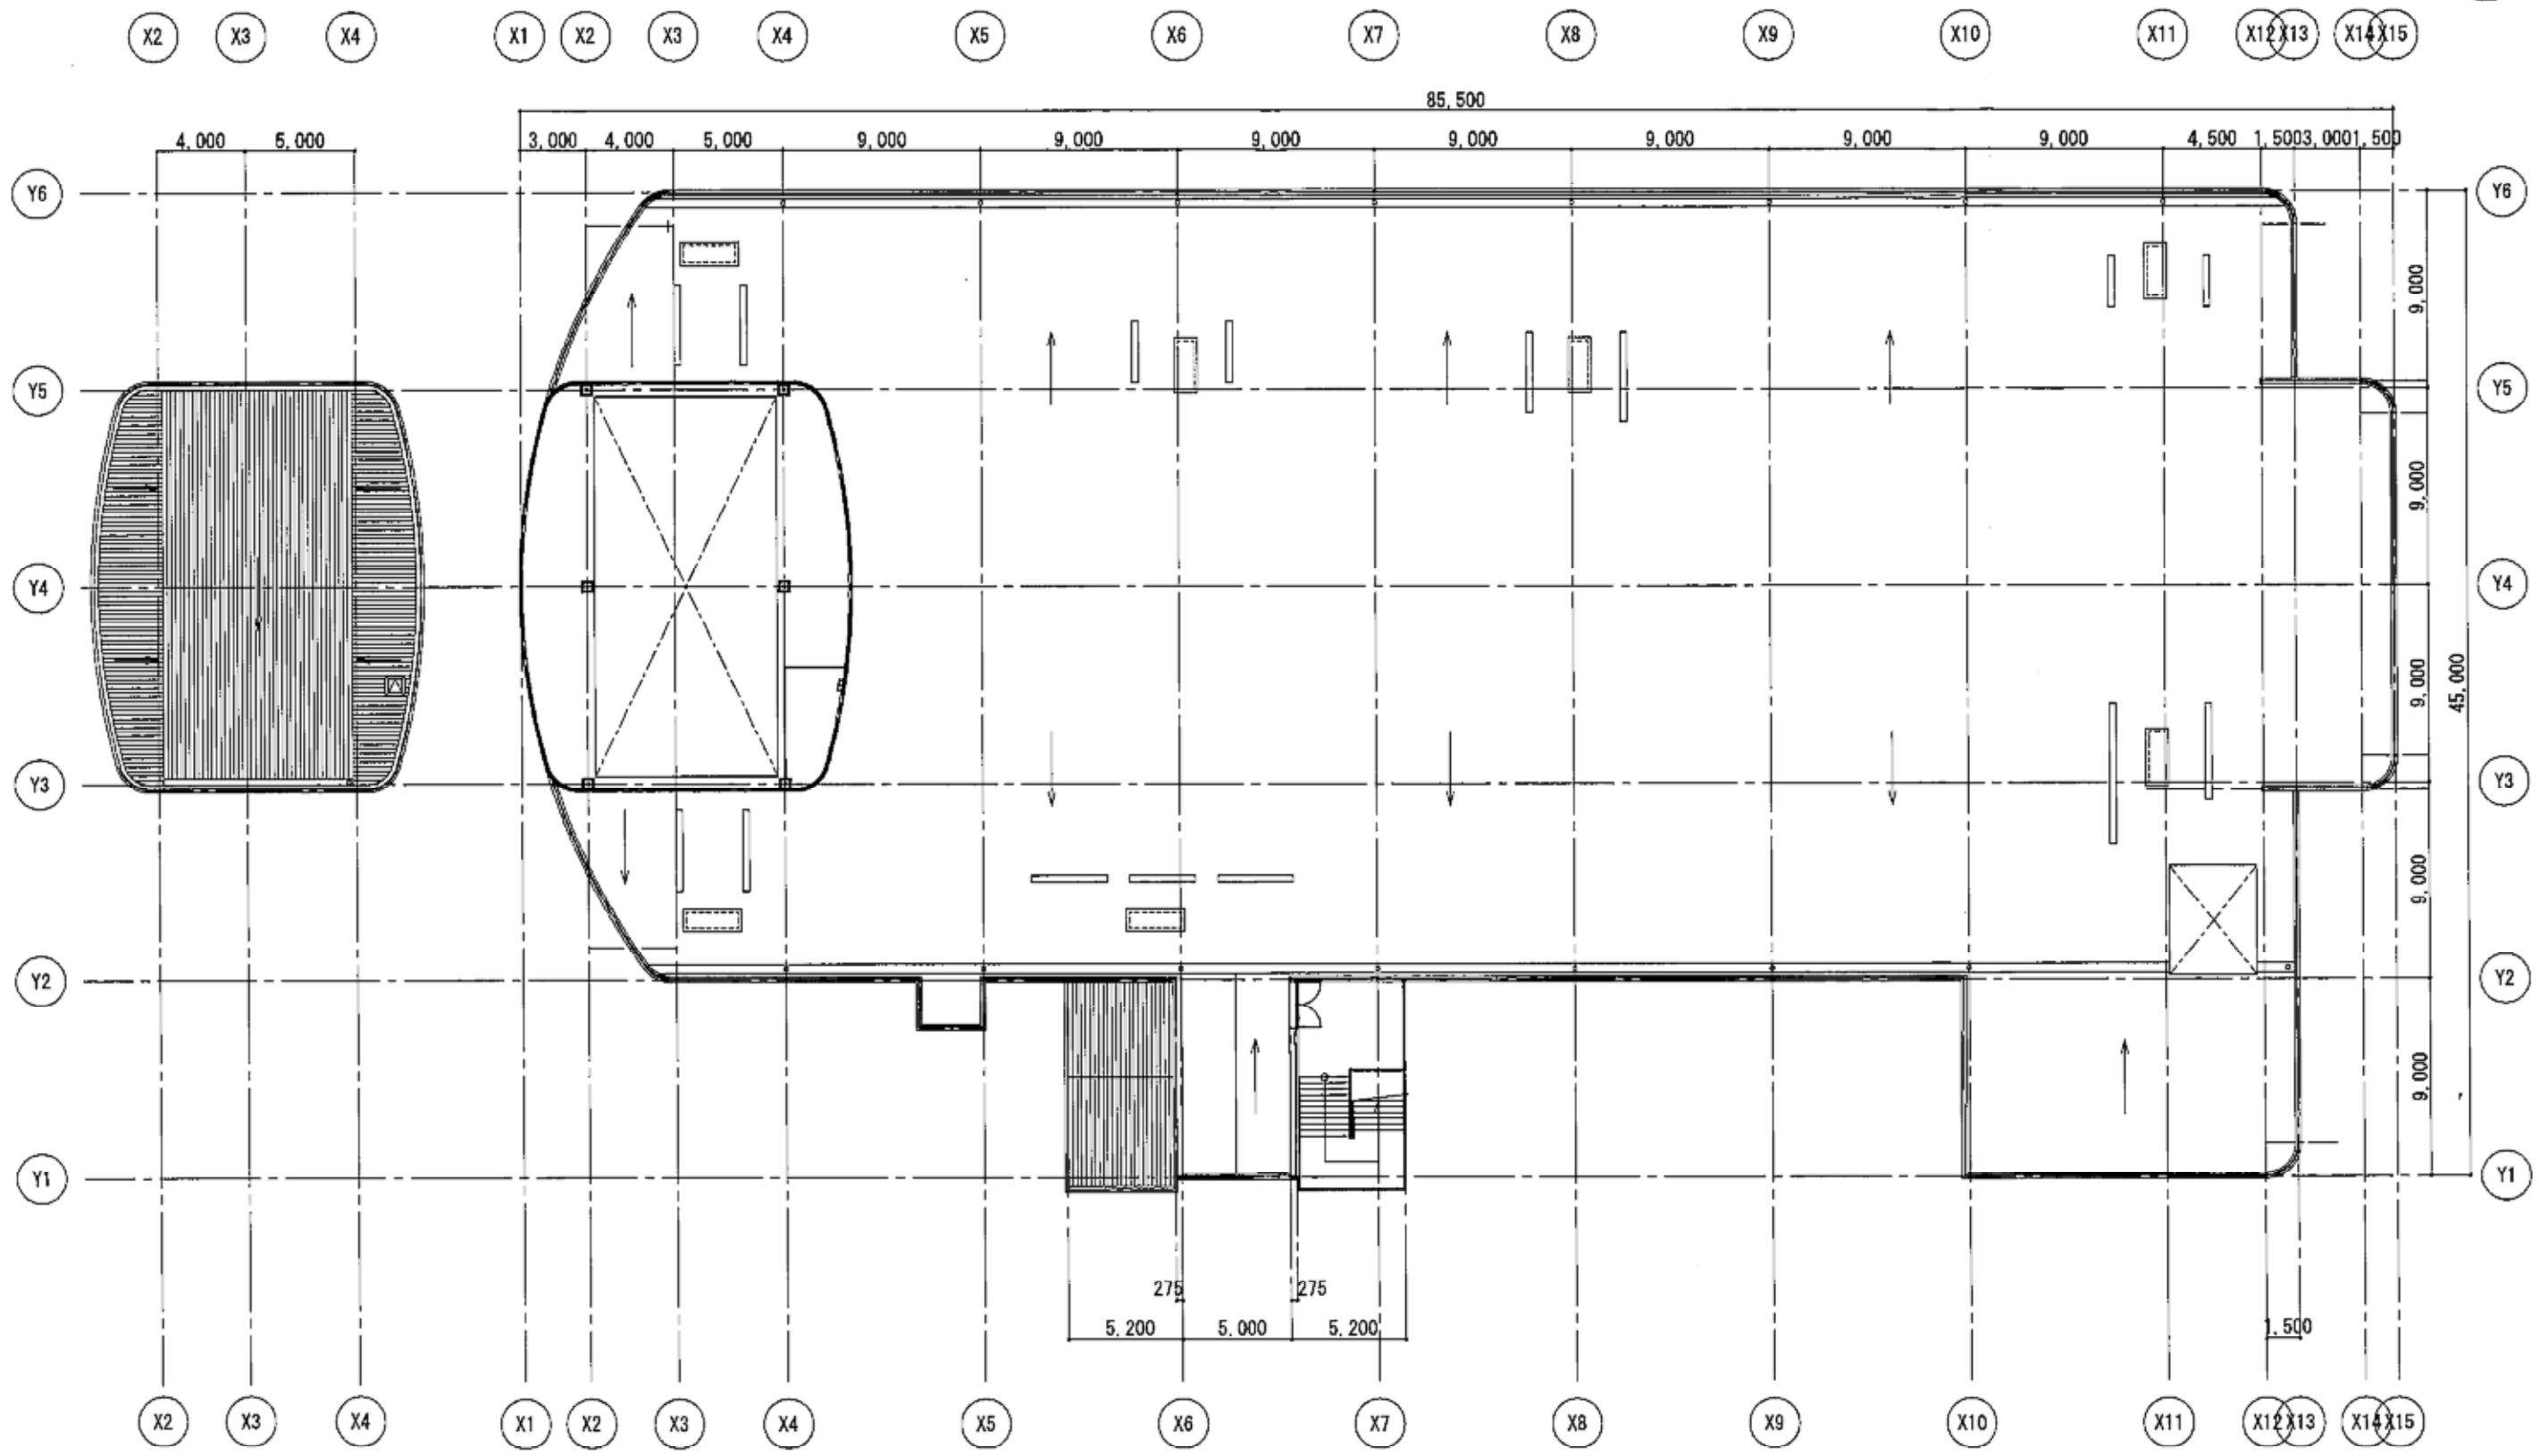


図4-10 R階平面図(変更後)
S=1:300