




北立面图 S=1:200

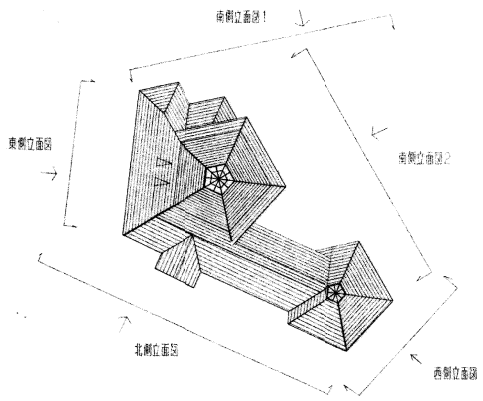


キープラン

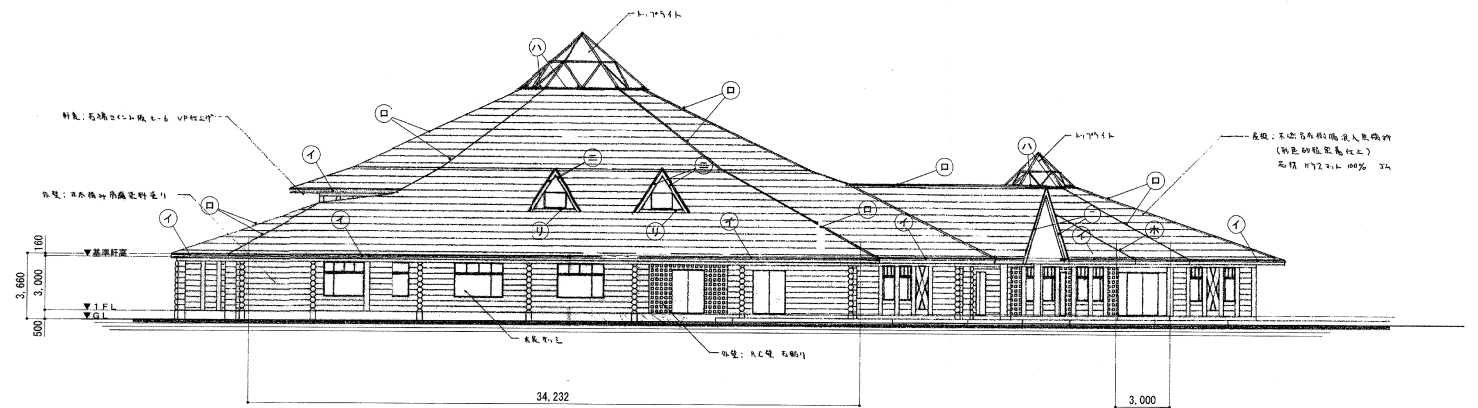


東立面图 S=1:200

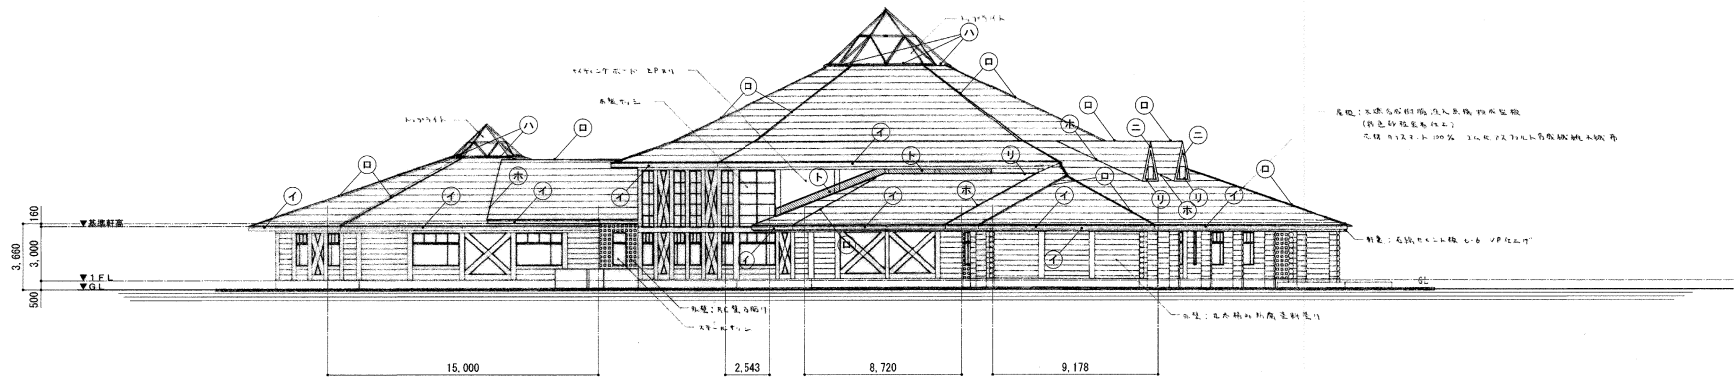

南立面图(1) S=1:200

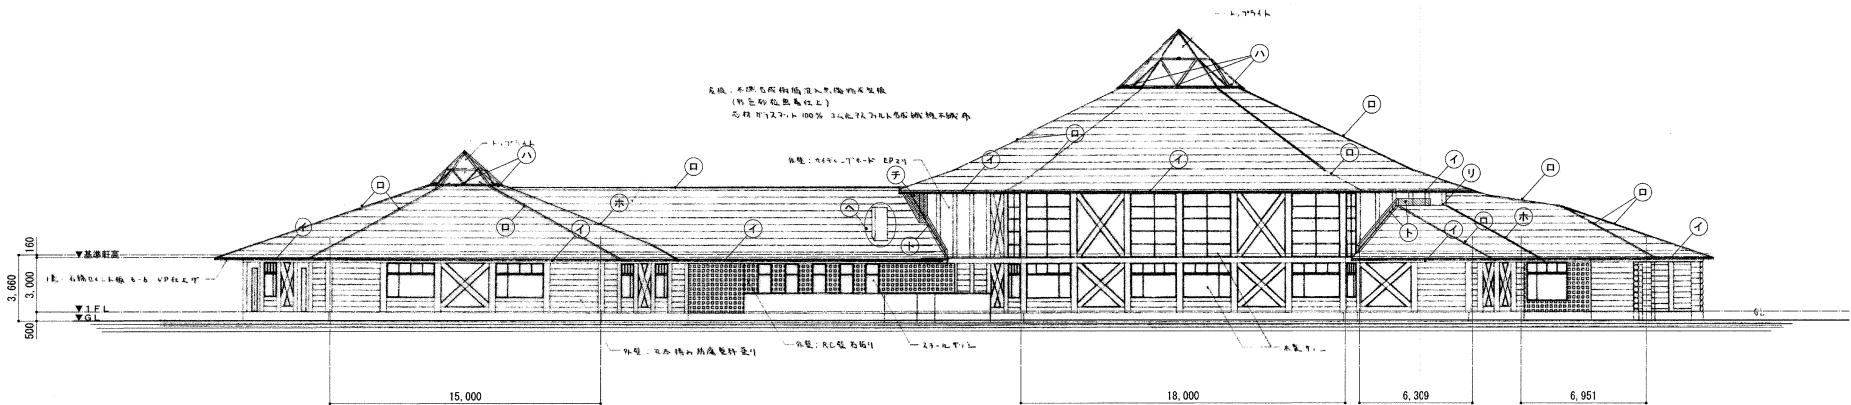

南立面图(2) S=1:200

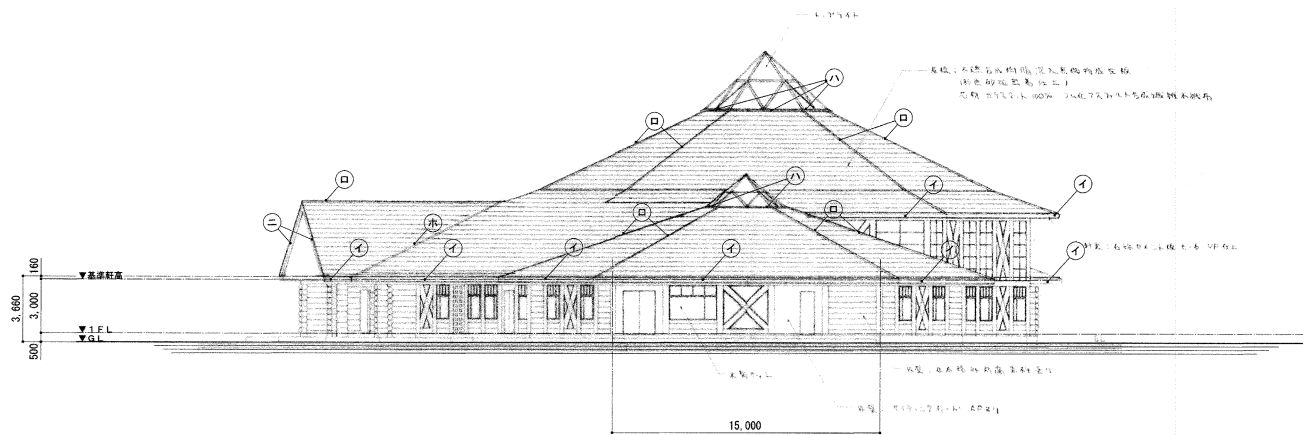

西立面図 S=1:200