


東田大通り公園
(Cゾーン)

縦断面図


V=1/100 (A1)
H=1/300 (A1) V=1/200 (A3)
H=1/600 (A3)

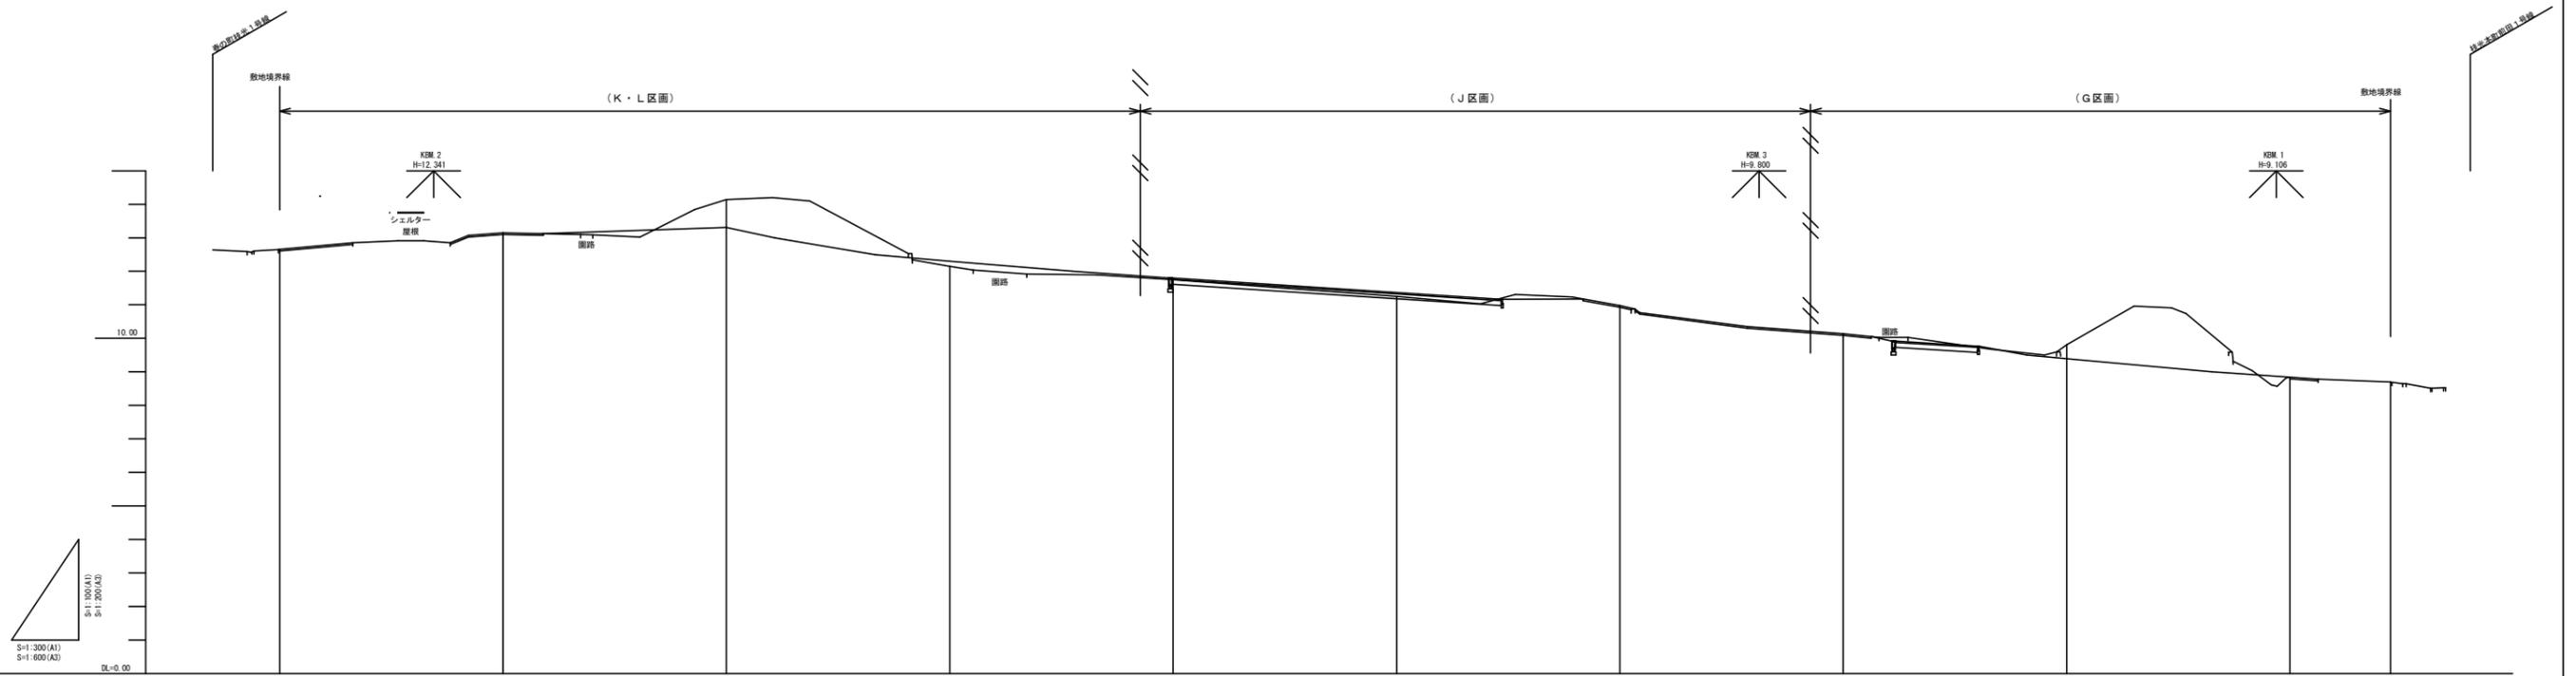


勾配																				
盛土																				
切土																				
計画高				13.31	12.20	11.80		11.37					9.39							
地盤高	12.66	13.15	14.14	12.15	11.75	11.25	10.88	10.14	9.81	8.84	8.79									
追加距離	0.00	20.00	40.00	60.00	80.00	100.00	120.00	140.00	160.00	180.00	193.99									
単距離	0.00	20.00	20.00	20.00	20.00	20.00	20.00	20.00	20.00	20.00	8.99									
測点	C-ME.0	C-ME.1	C-ME.2	C-ME.3	C-ME.4	C-ME.5	C-ME.6	C-ME.7	C-ME.8	C-ME.9	C-ME.9									

横断面图—1


S=1/100 (A1)
S=1/200 (A3)

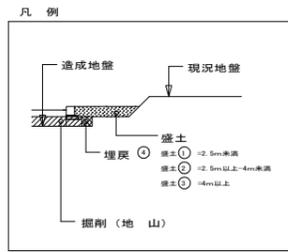


DL=5.00

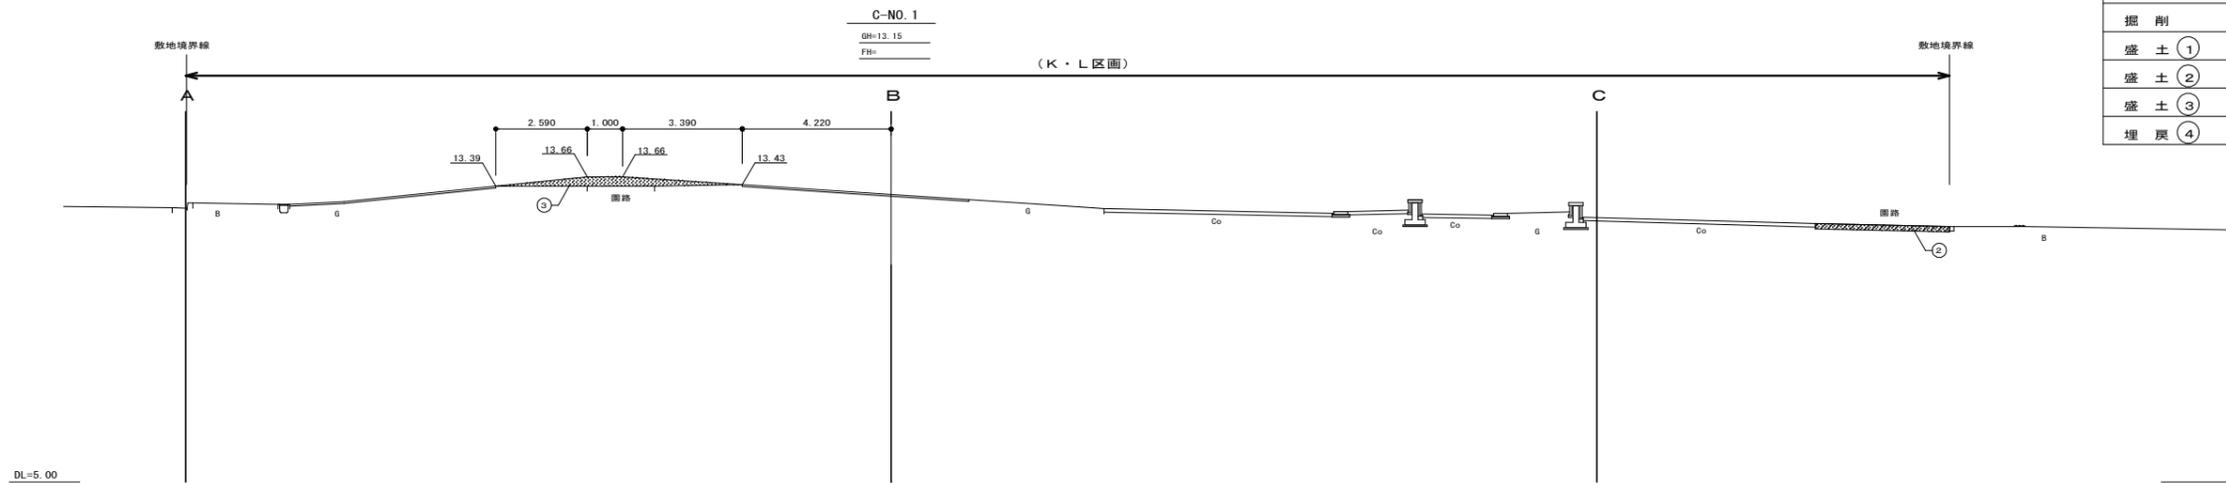

C-NO. 1	K・L区画
掘削	0.6 (m ²)
盛土 ①	0.0 (m ²)
盛土 ②	0.6 (m ²)
盛土 ③	1.1 (m ²)
埋戻 ④	0.0 (m ²)




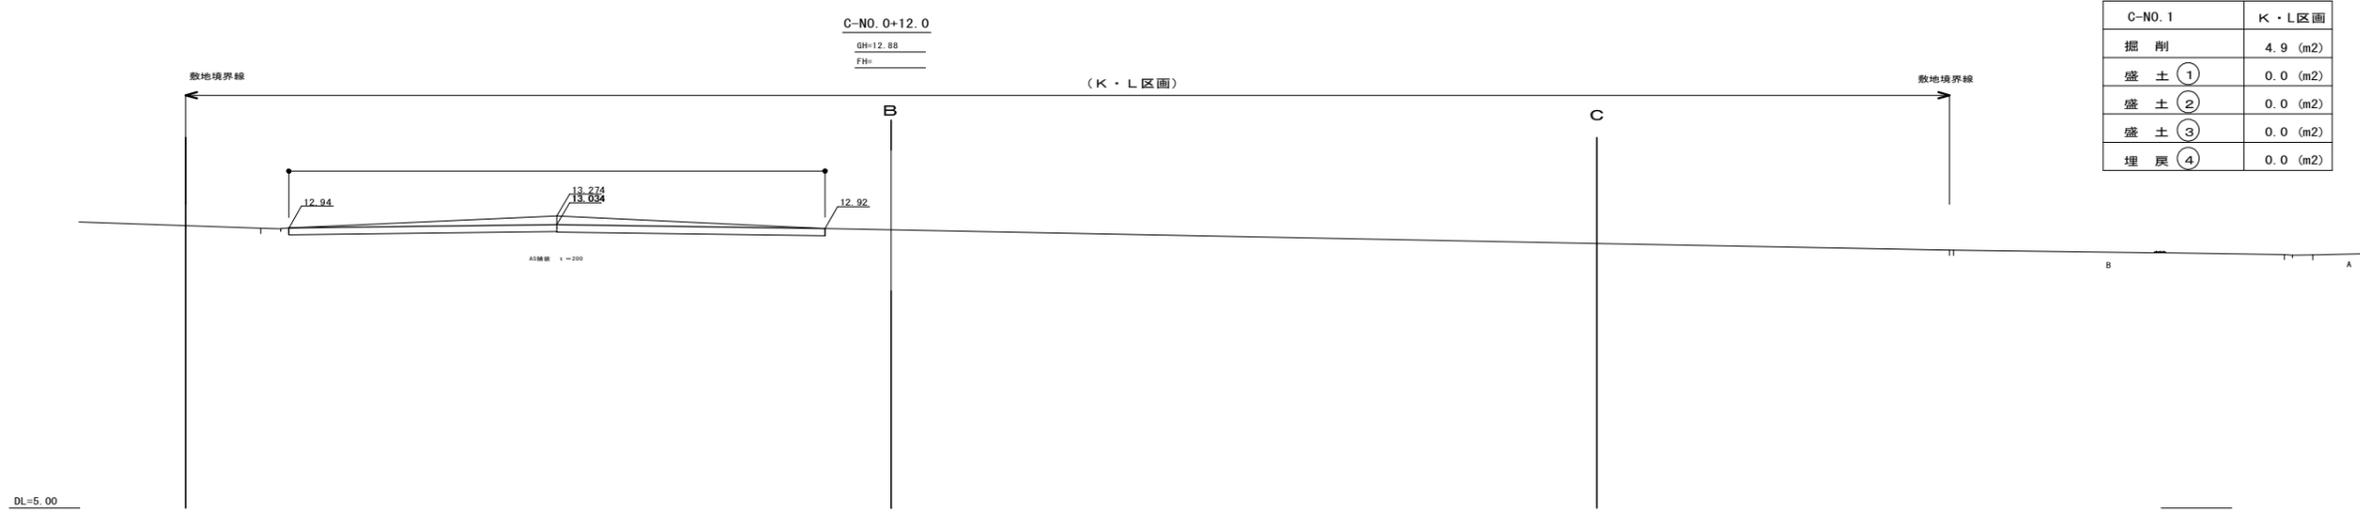


C-NO. 1	K・L区画
掘削	4.9 (m ²)
盛土 ①	0.0 (m ²)
盛土 ②	0.0 (m ²)
盛土 ③	0.0 (m ²)
埋戻 ④	0.0 (m ²)

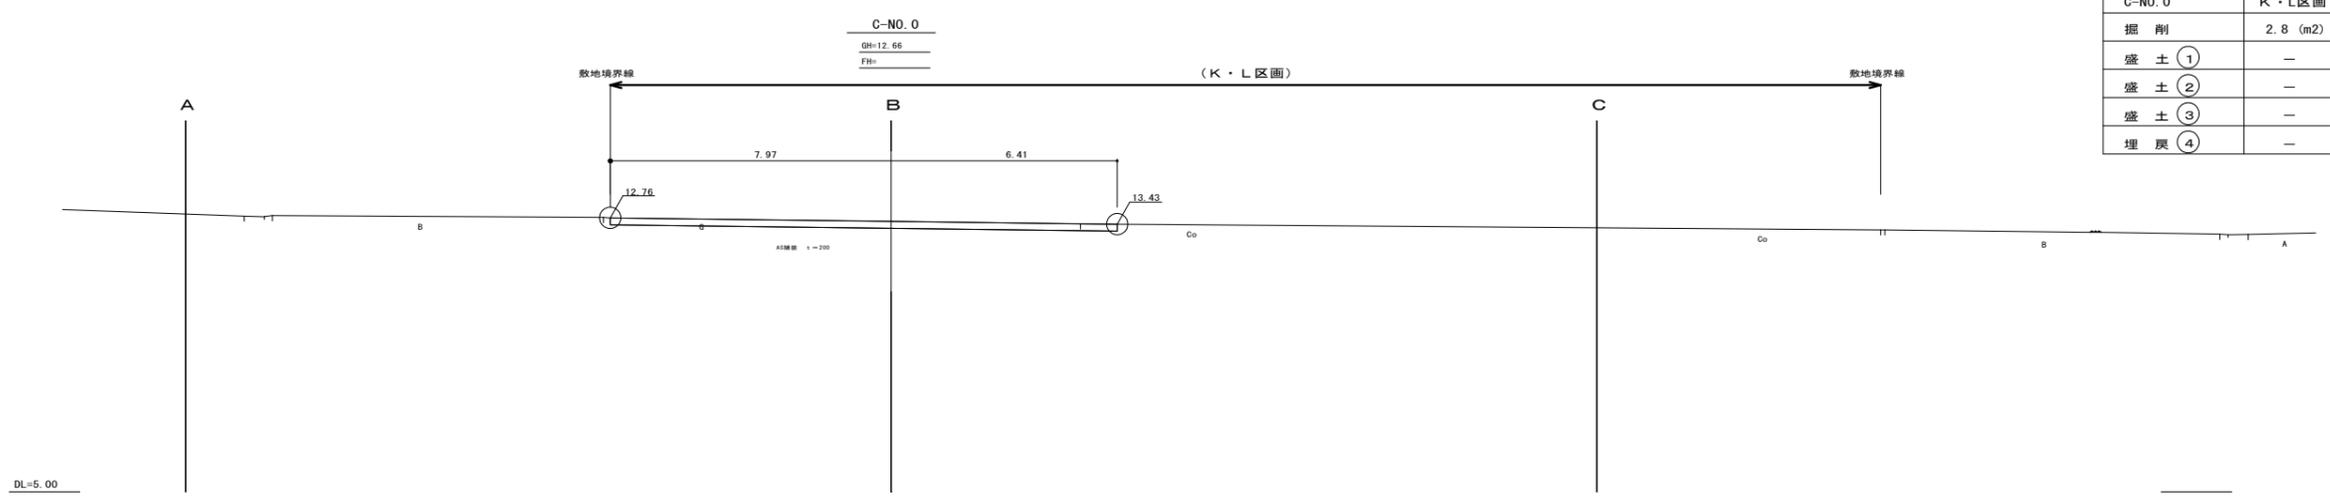



C-NO. 0	K・L区画
掘削	2.8 (m ²)
盛土 ①	-
盛土 ②	-
盛土 ③	-
埋戻 ④	-

横断面图-2 S=1/100(A1)
S=1/200(A3)

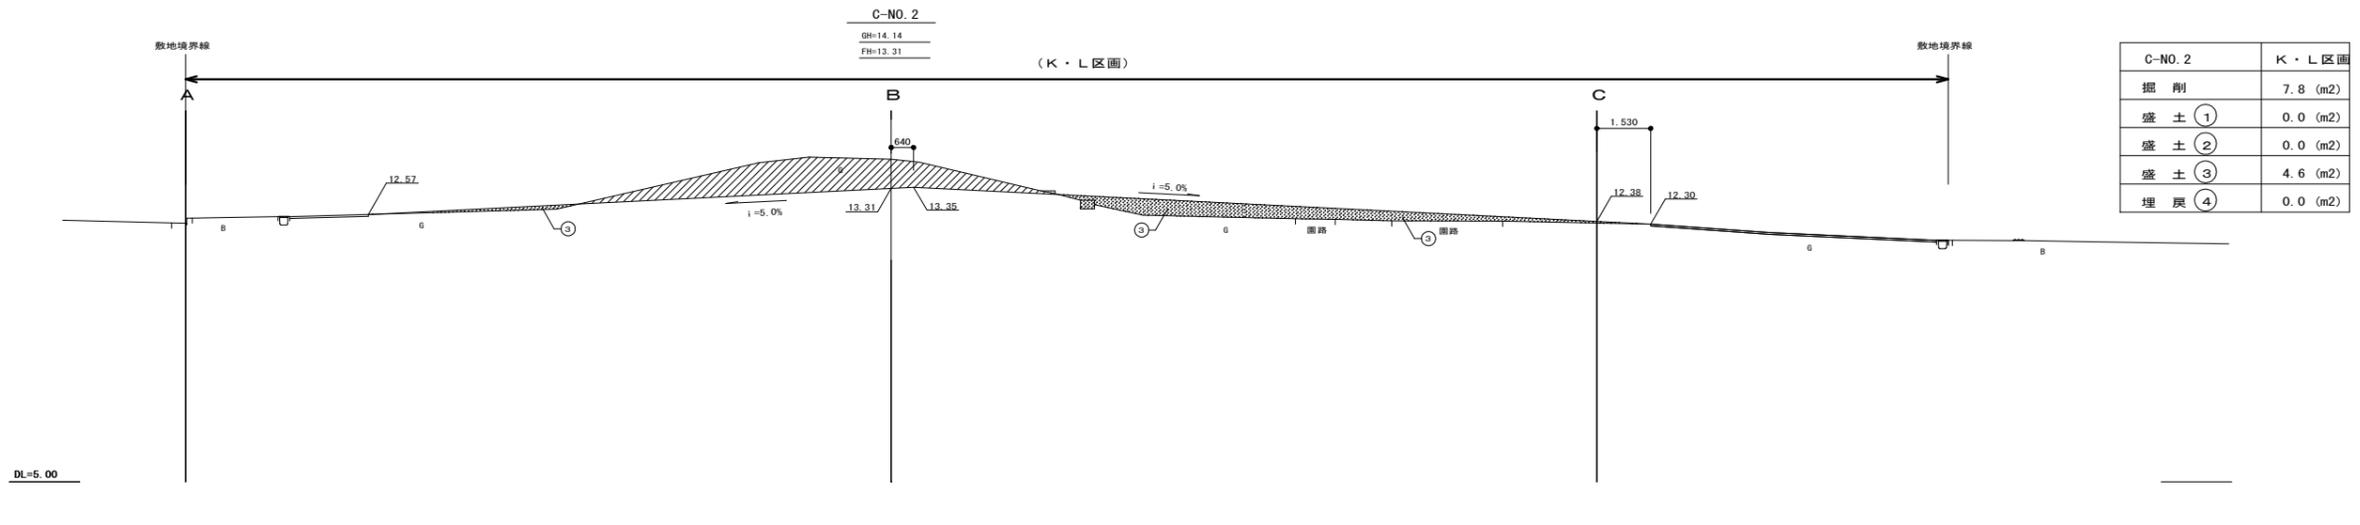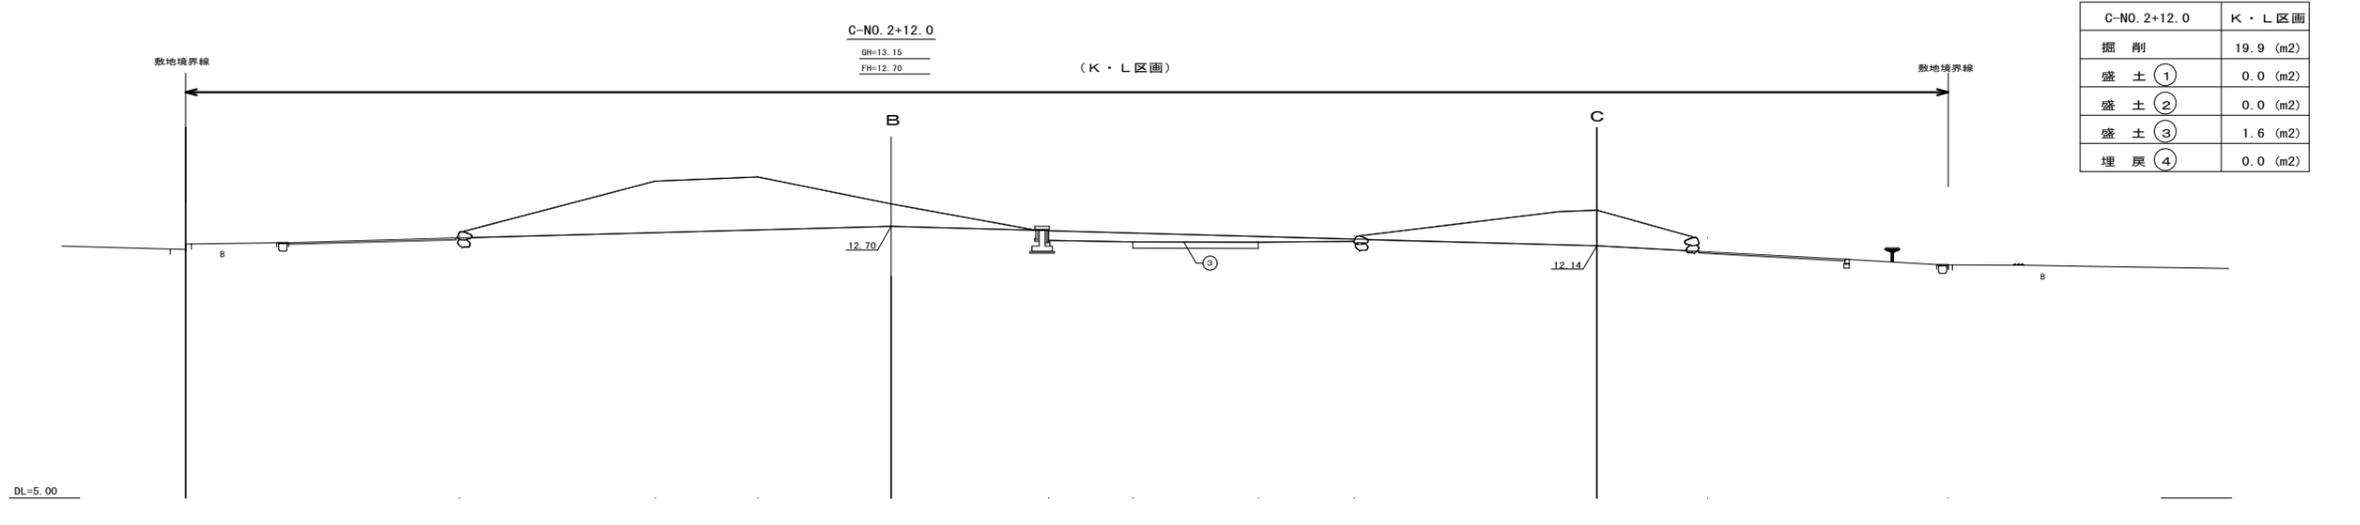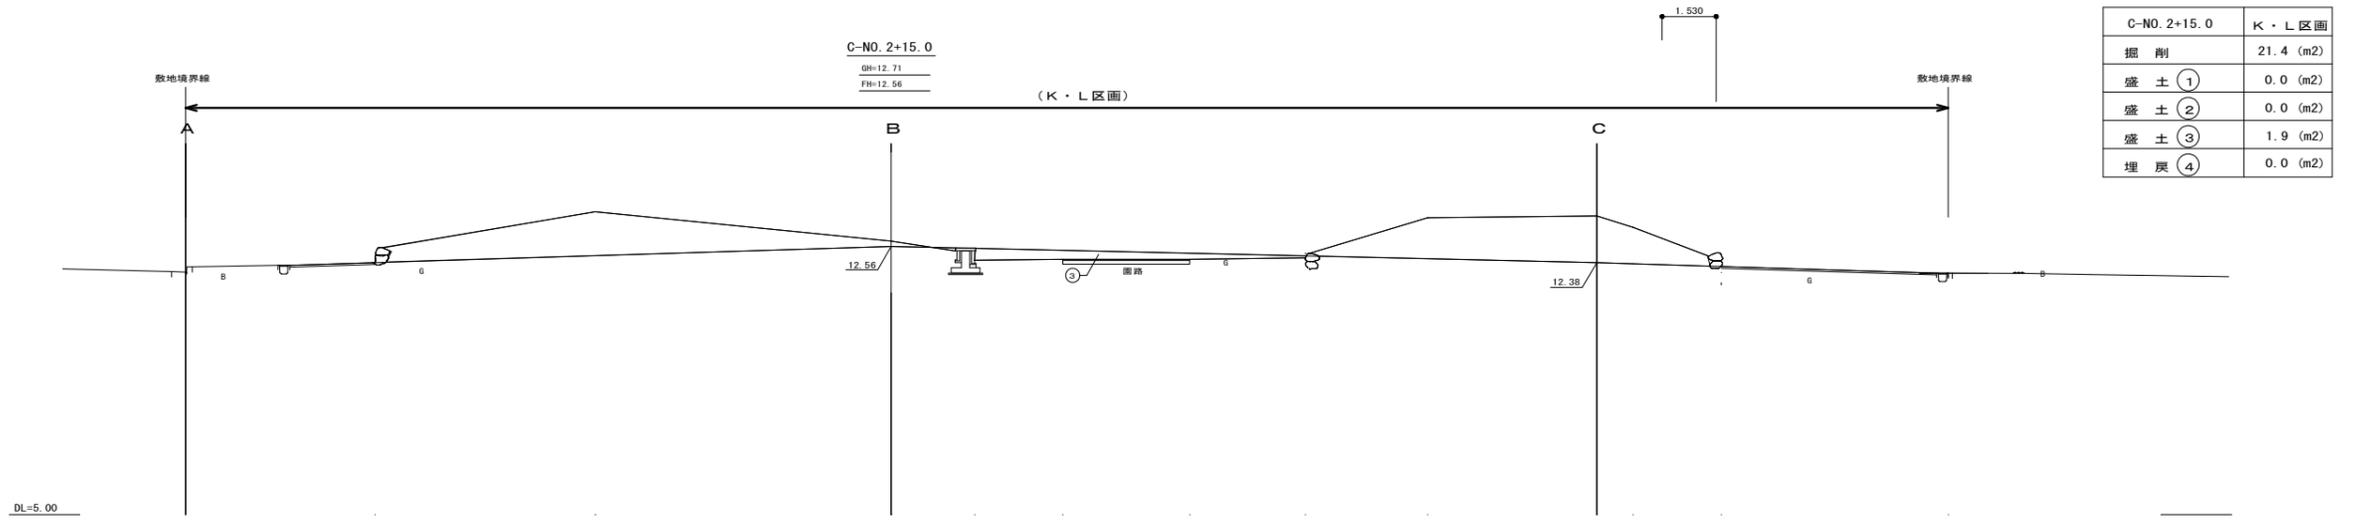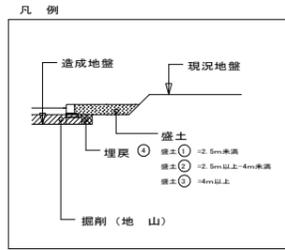


横断面图—3


S=1/100 (A1)
S=1/200 (A3)

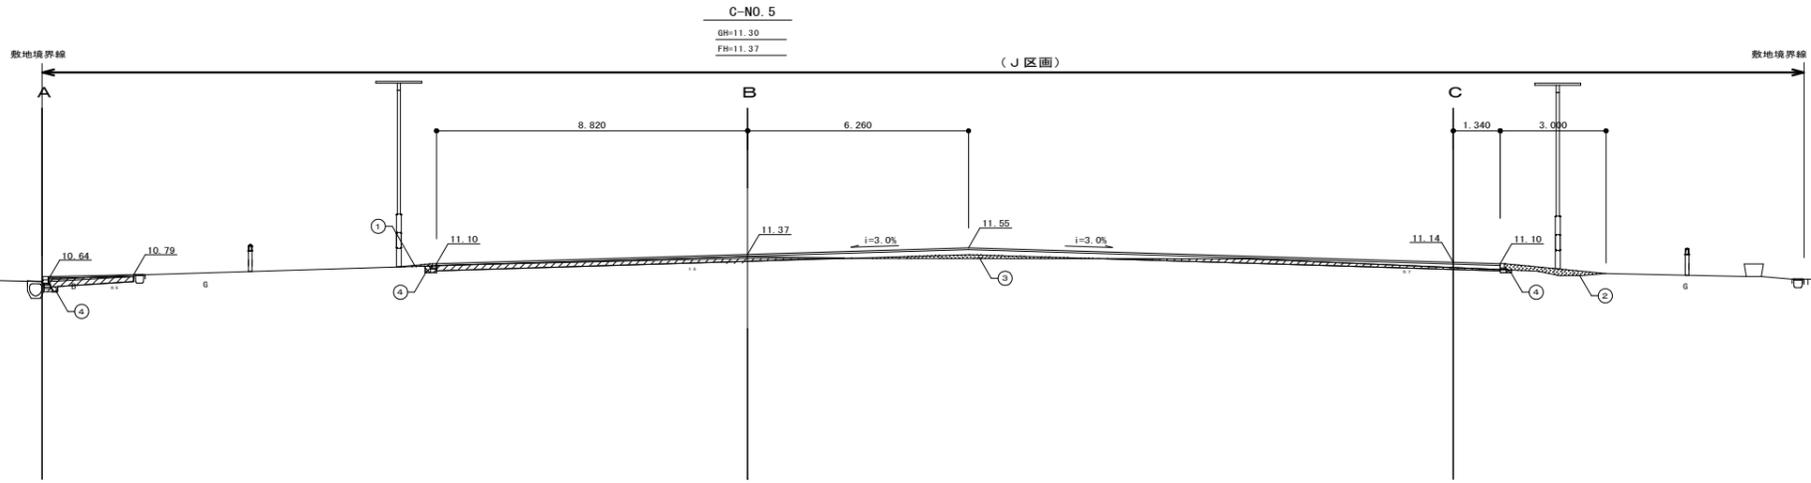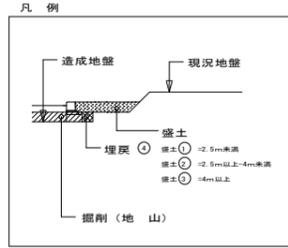

C-NO. 5	J区画
掘削	2.7 (m ²)
盛土 ①	0.0 (m ²)
盛土 ②	0.4 (m ²)
盛土 ③	0.5 (m ²)
埋戻 ④	0.1 (m ²)


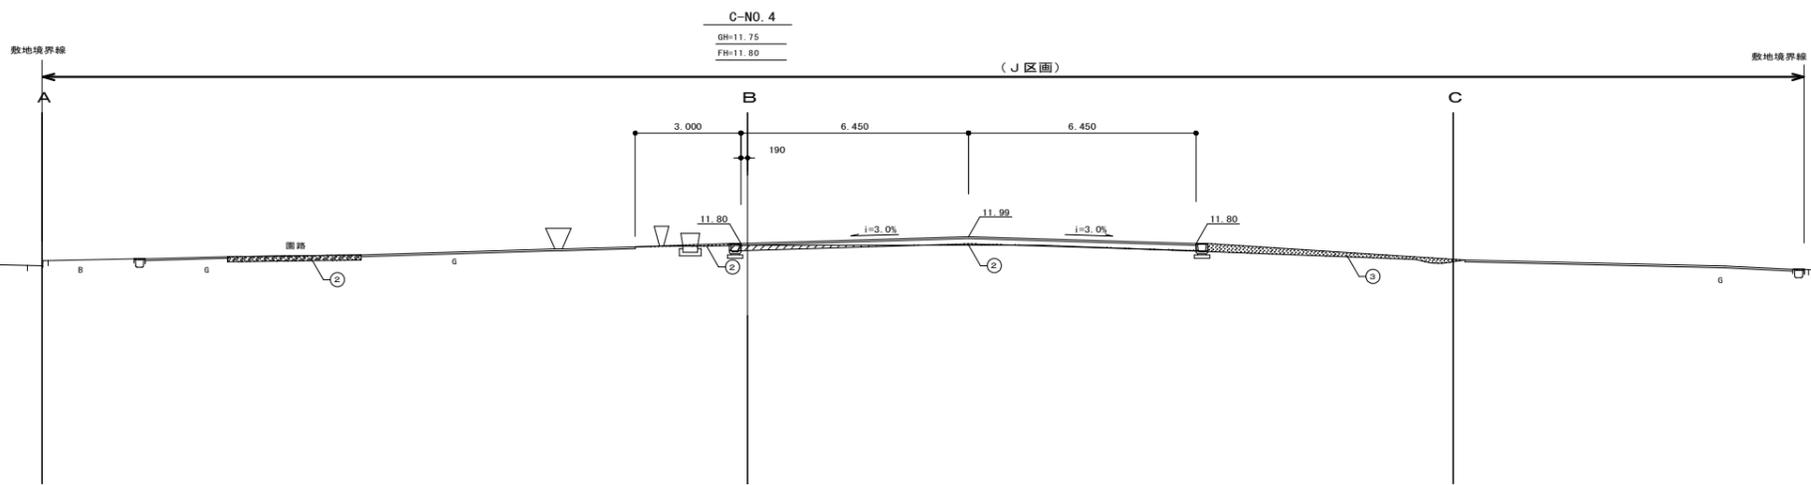


C-NO. 4	J区画
掘削	1.0 (m ²)
盛土 ①	0.0 (m ²)
盛土 ②	0.7 (m ²)
盛土 ③	1.0 (m ²)
埋戻 ④	0.0 (m ²)

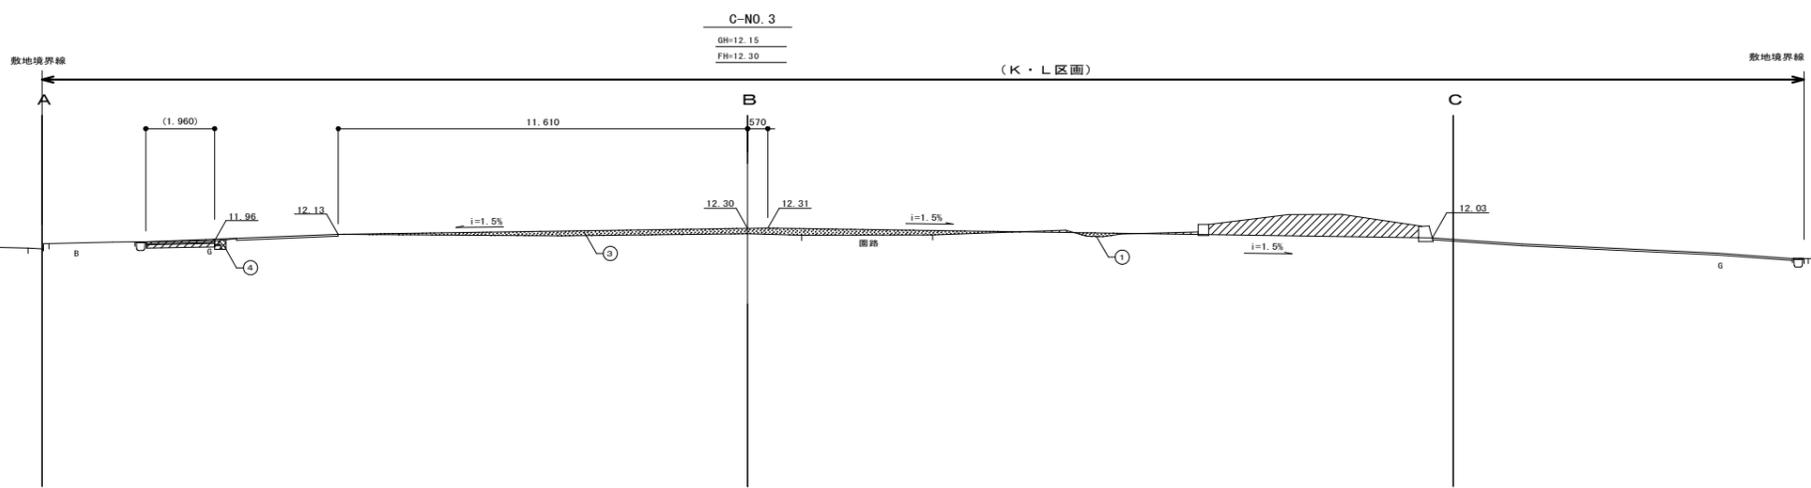


C-NO. 3	K・L区画
掘削	3.6 (m ²)
盛土 ①	0.1 (m ²)
盛土 ②	0.0 (m ²)
盛土 ③	2.2 (m ²)
埋戻 ④	0.0 (m ²)


横断面图—4 S=1/100 (A1)
S=1/200 (A3)

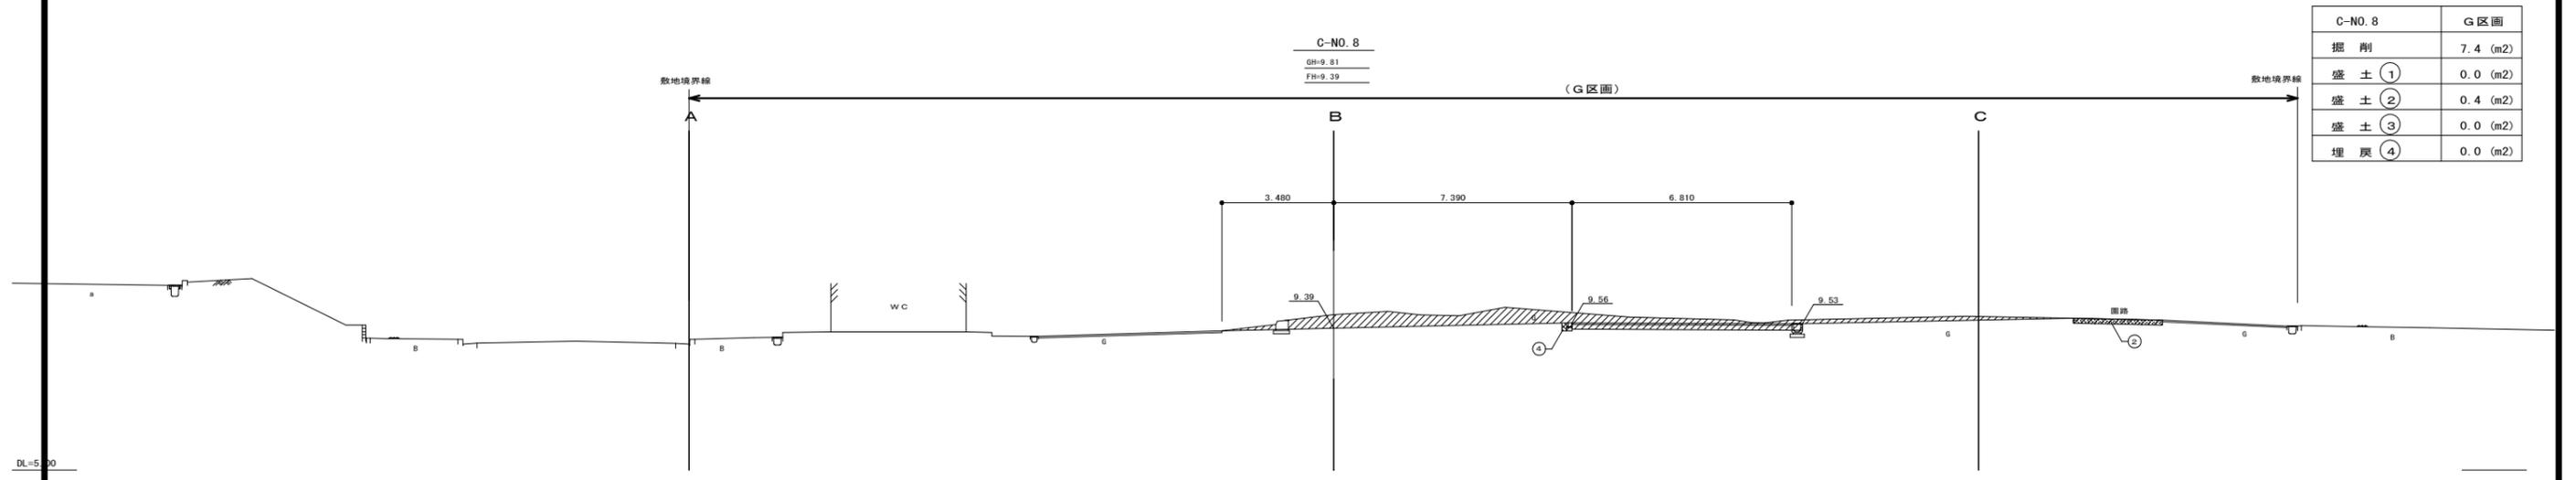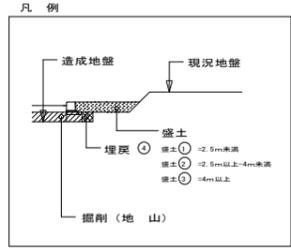

C-NO. 8	G区画
掘削	7.4 (m ²)
盛土 ①	0.0 (m ²)
盛土 ②	0.4 (m ²)
盛土 ③	0.0 (m ²)
埋戻 ④	0.0 (m ²)

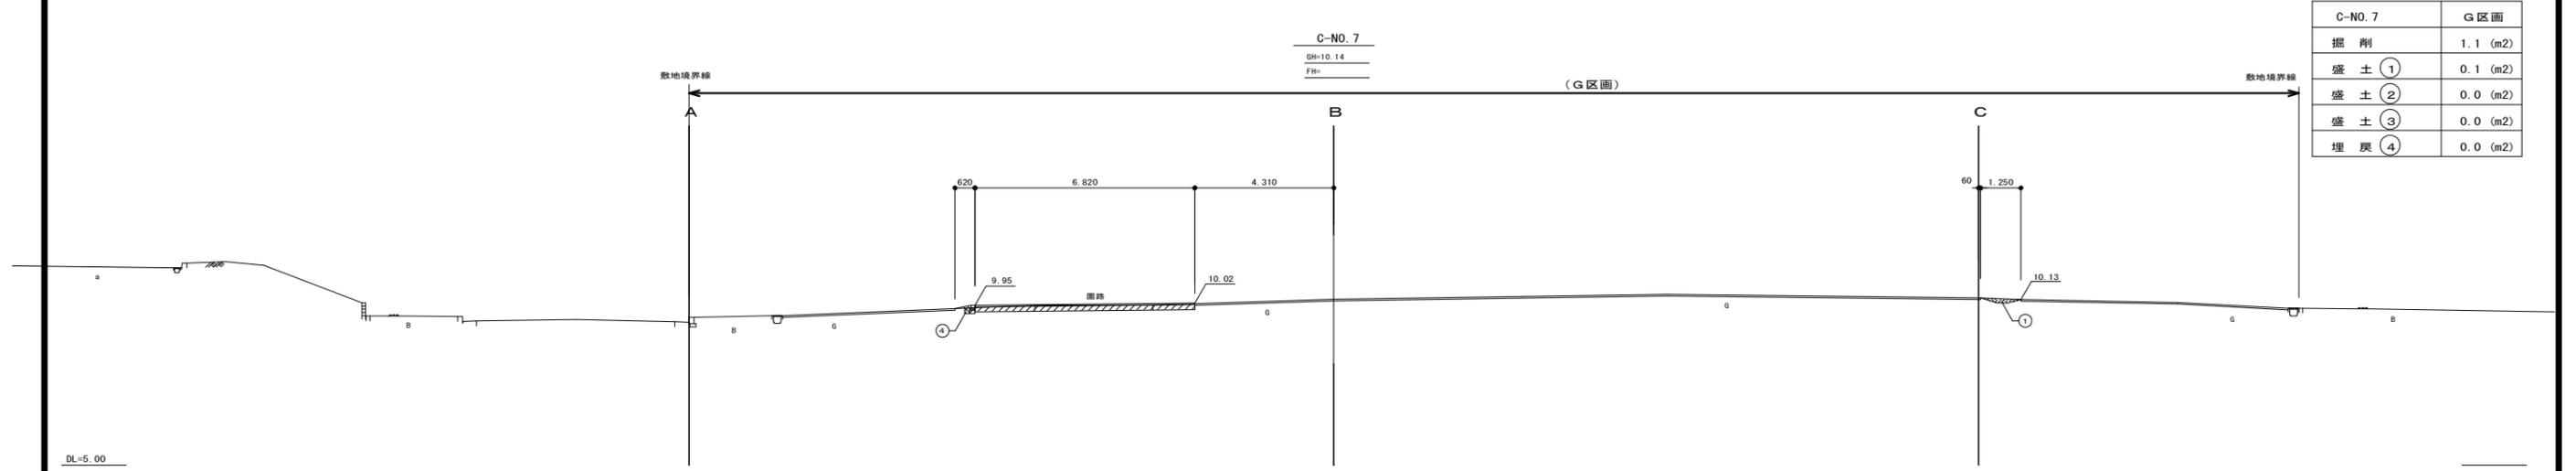


C-NO. 7	G区画
掘削	1.1 (m ²)
盛土 ①	0.1 (m ²)
盛土 ②	0.0 (m ²)
盛土 ③	0.0 (m ²)
埋戻 ④	0.0 (m ²)

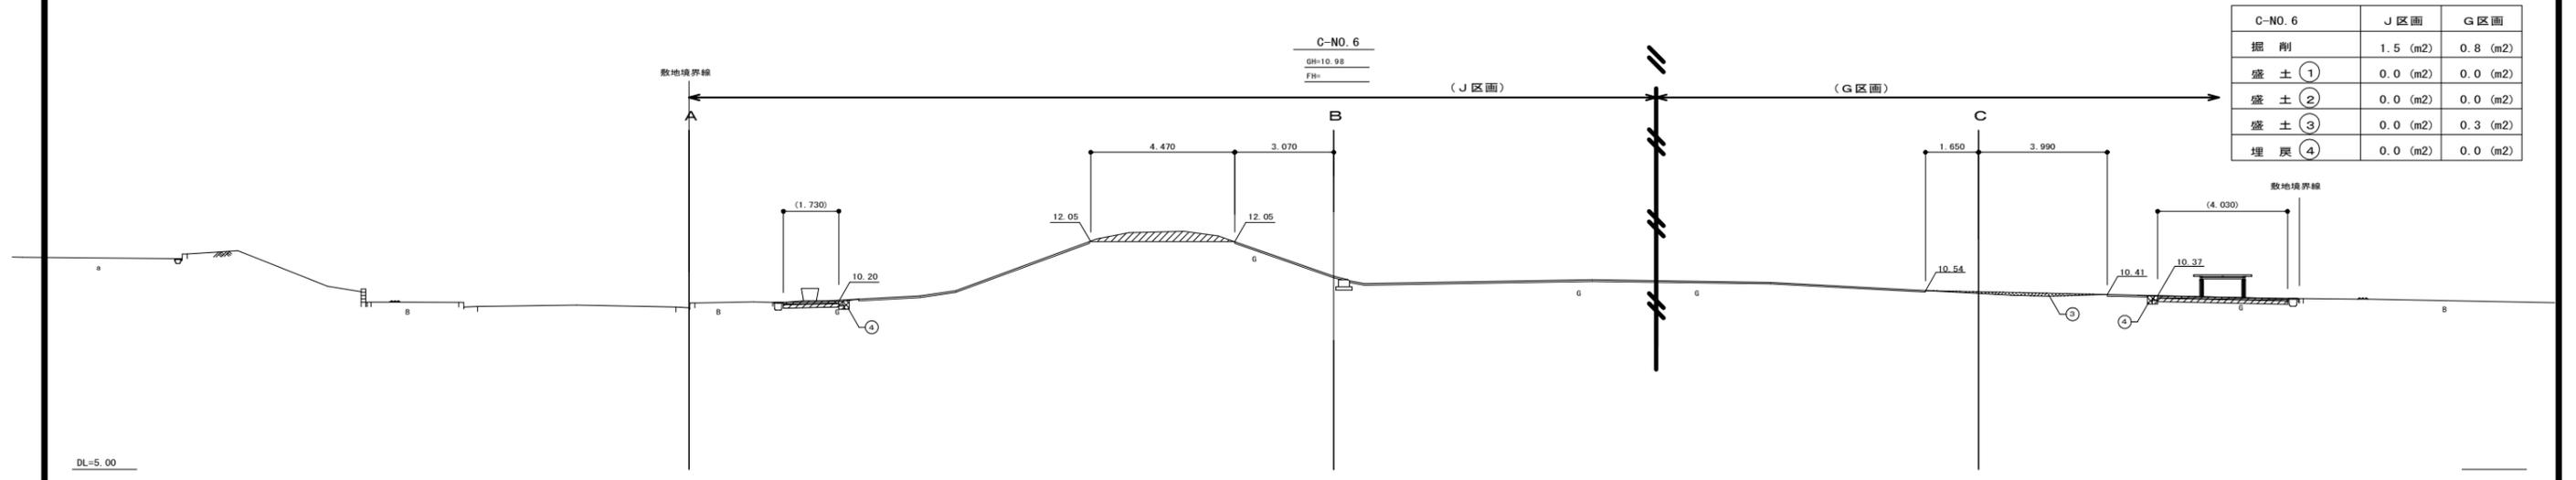

C-NO. 6	J区画	G区画
掘削	1.5 (m ²)	0.8 (m ²)
盛土 ①	0.0 (m ²)	0.0 (m ²)
盛土 ②	0.0 (m ²)	0.0 (m ²)
盛土 ③	0.0 (m ²)	0.3 (m ²)
埋戻 ④	0.0 (m ²)	0.0 (m ²)

横断面图-5 S=1/100 (A1)
S=1/200 (A3)

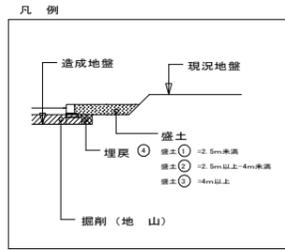


C-NO. 9+8.99	G区画
掘削	-
盛土 ①	-
盛土 ②	-
盛土 ③	-
埋戻 ④	-

C-NO. 9+8.99

GH=8.70
FH=

敷地境界線 (G区画) 敷地境界線

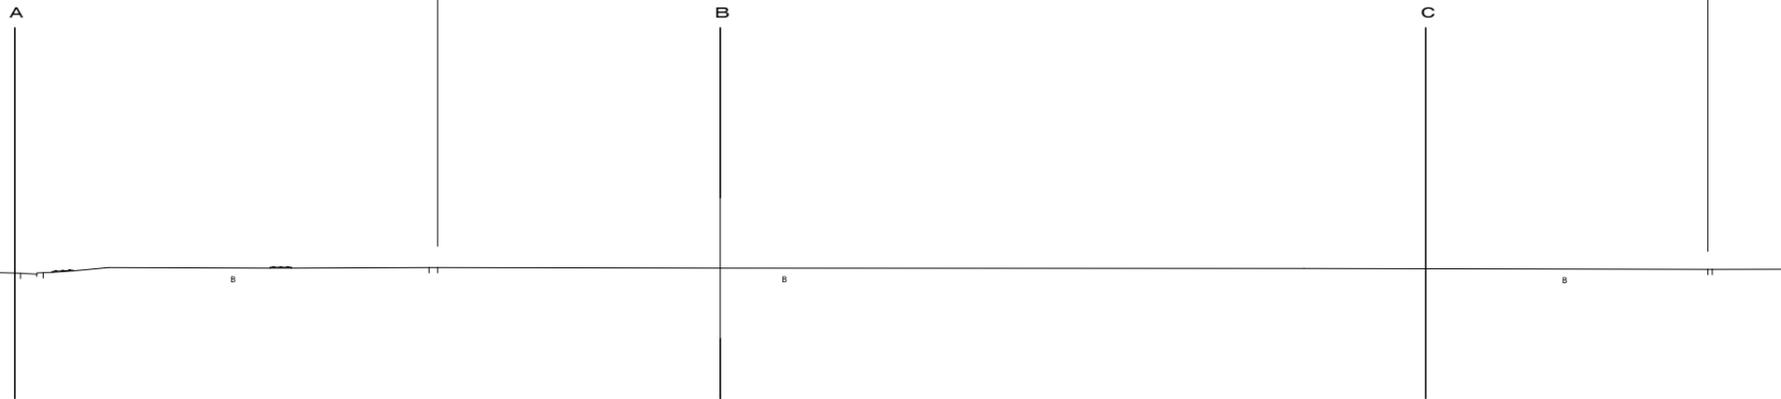


C-NO. 9	G区画
掘削	2.6 (m ²)
盛土 ①	0.0 (m ²)
盛土 ②	0.0 (m ²)
盛土 ③	0.0 (m ²)
埋戻 ④	0.2 (m ²)

C-NO. 9

GH=8.84
FH=


敷地境界線 (G区画) 敷地境界線

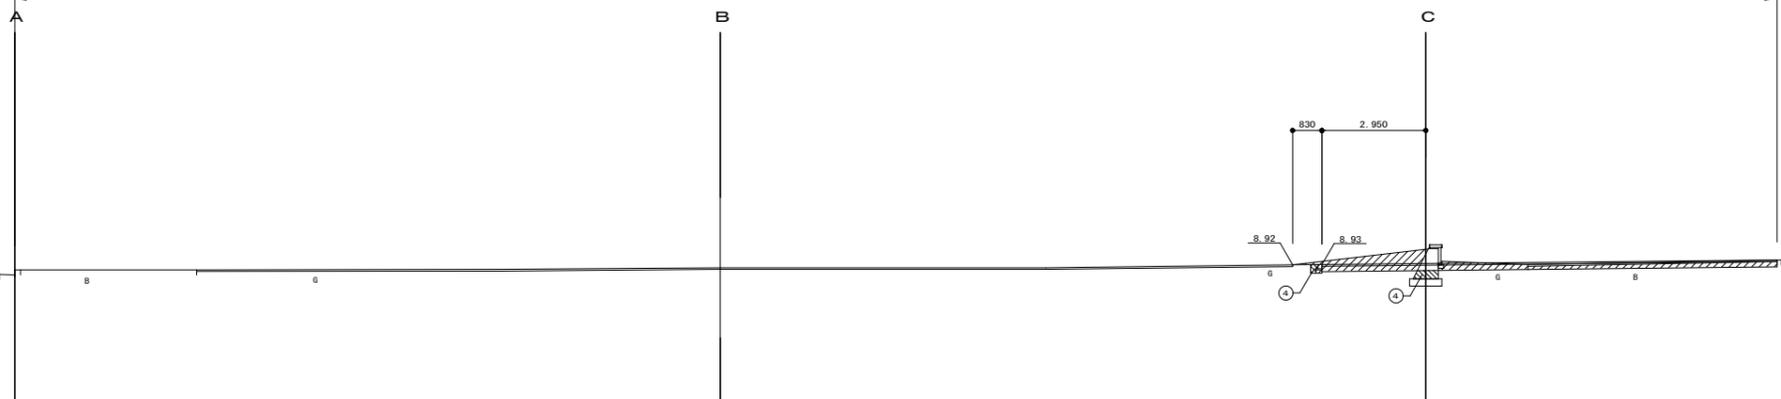

C-NO. 8+10	G区画
掘削	19.3 (m ²)
盛土 ①	0.0 (m ²)
盛土 ②	0.0 (m ²)
盛土 ③	1.9 (m ²)
埋戻 ④	0.5 (m ²)

C-NO. 8+10

GH=9.11
FH=

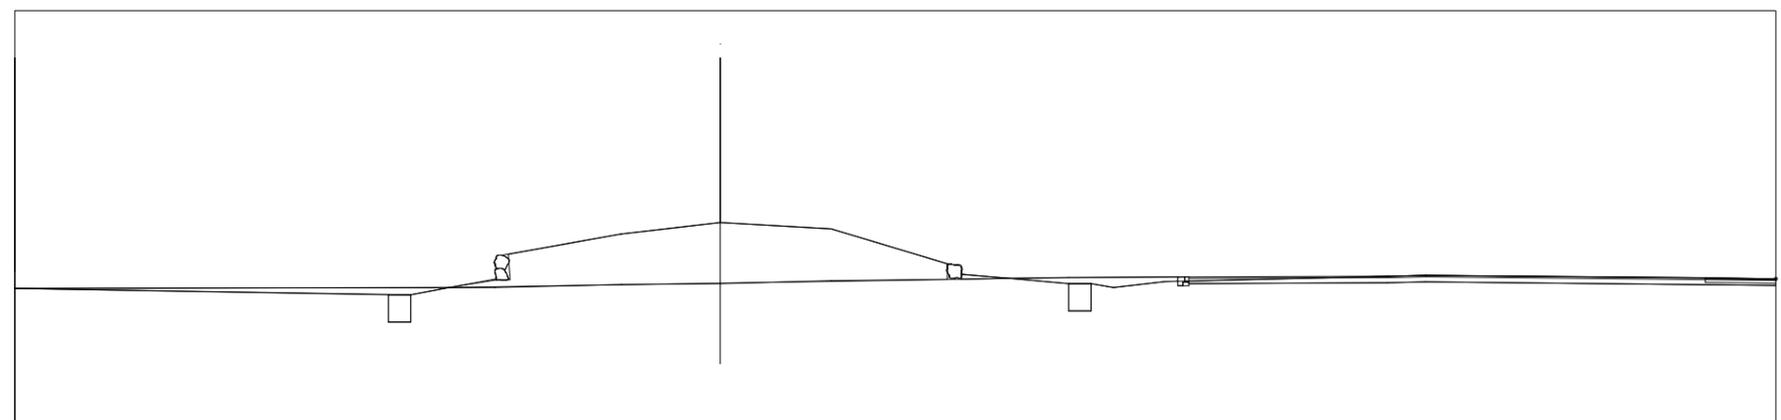

DL=5.00

DL=5.00

DL=5.00