




件名 (仮称) ドラッグコスモス大谷店	方位 N	図面名 広域図	Scale 1/25,000 No. 添付図面 1
-----------------------------------	--------------------	-----------------------	---

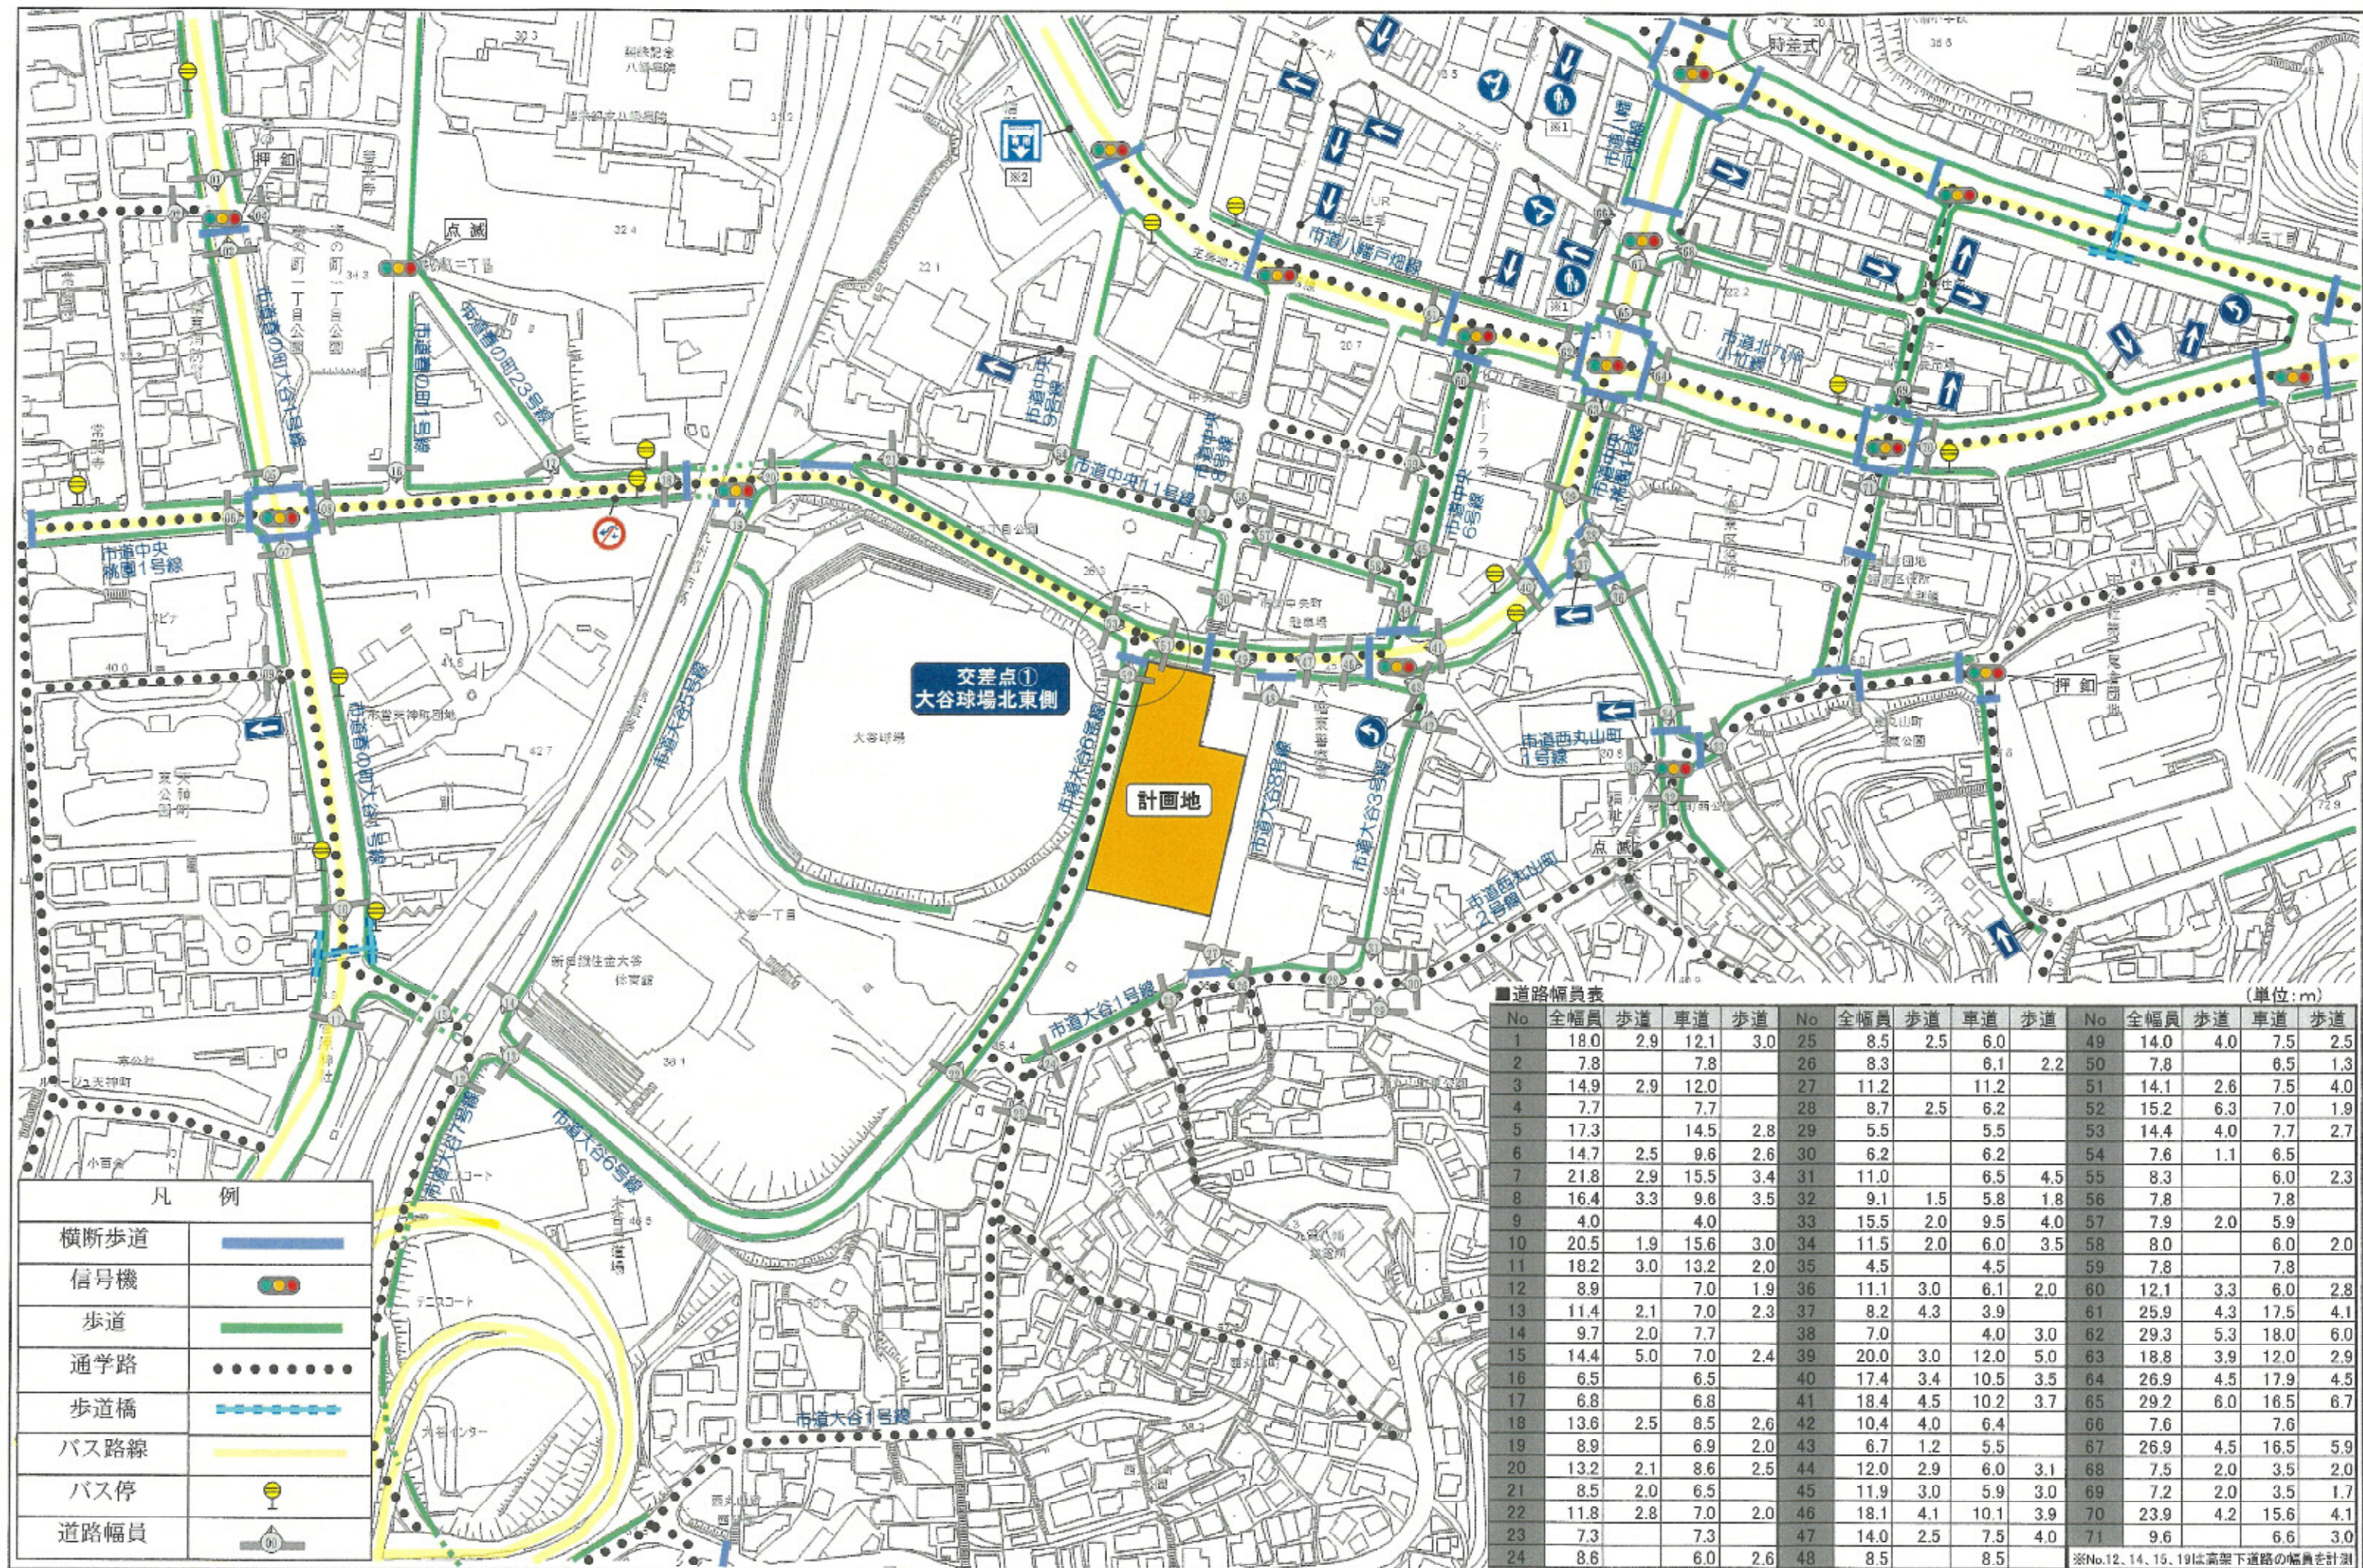

凡 例	
横断歩道	
信号機	
歩道	
通学路	
歩道橋	
バス路線	
バス停	
道路幅員	

道路幅員表										(単位:m)									
No	全幅員	歩道	車道	歩道	No	全幅員	歩道	車道	歩道	No	全幅員	歩道	車道	歩道	No	全幅員	歩道	車道	歩道
1	18.0	2.9	12.1	3.0	25	8.5	2.5	6.0		49	14.0	4.0	7.5	2.5	71	9.6		6.6	3.0
2	7.8		7.8		26	8.3		6.1	2.2	50	7.8		6.5	1.3					
3	14.9	2.9	12.0		27	11.2		11.2		51	14.1	2.6	7.5	4.0					
4	7.7		7.7		28	8.7	2.5	6.2		52	15.2	6.3	7.0	1.9					
5	17.3		14.5	2.8	29	5.5		5.5		53	14.4	4.0	7.7	2.7					
6	14.7	2.5	9.6	2.6	30	6.2		6.2		54	7.6	1.1	6.5						
7	21.8	2.9	15.5	3.4	31	11.0		6.5	4.5	55	8.3		6.0	2.3					
8	16.4	3.3	9.6	3.5	32	9.1	1.5	5.8	1.8	56	7.8		7.8						
9	4.0		4.0		33	15.5	2.0	9.5	4.0	57	7.9	2.0	5.9						
10	20.5	1.9	15.6	3.0	34	11.5	2.0	6.0	3.5	58	8.0		6.0	2.0					
11	18.2	3.0	13.2	2.0	35	4.5		4.5		59	7.8		7.8						
12	8.9		7.0	1.9	36	11.1	3.0	6.1	2.0	60	12.1	3.3	6.0	2.8					
13	11.4	2.1	7.0	2.3	37	8.2	4.3	3.9		61	25.9	4.3	17.5	4.1					
14	9.7	2.0	7.7		38	7.0		4.0	3.0	62	29.3	5.3	18.0	6.0					
15	14.4	5.0	7.0	2.4	39	20.0	3.0	12.0	5.0	63	18.8	3.9	12.0	2.9					
16	6.5		6.5		40	17.4	3.4	10.5	3.5	64	26.9	4.5	17.9	4.5					
17	6.8		6.8		41	18.4	4.5	10.2	3.7	65	29.2	6.0	16.5	6.7					
18	13.6	2.5	8.5	2.6	42	10.4	4.0	6.4		66	7.6		7.6						
19	8.9		6.9	2.0	43	6.7	1.2	5.5		67	26.9	4.5	16.5	5.9					
20	13.2	2.1	8.6	2.5	44	12.0	2.9	6.0	3.1	68	7.5	2.0	3.5	2.0					
21	8.5	2.0	6.5		45	11.9	3.0	5.9	3.0	69	7.2	2.0	3.5	1.7					
22	11.8	2.8	7.0	2.0	46	18.1	4.1	10.1	3.9	70	23.9	4.2	15.6	4.1					
23	7.3		7.3		47	14.0	2.5	7.5	4.0										
24	8.6		6.0	2.6	48	8.5		8.5											

※1: 軽車両を除く 10-24
※2: バス 自動二輪 7-9:30 17-19 日曜・休日を除く

(仮称) ドラッグコスモス大谷店



周辺見取図

Scale 1/2,500

No. 添付図面 2-1