
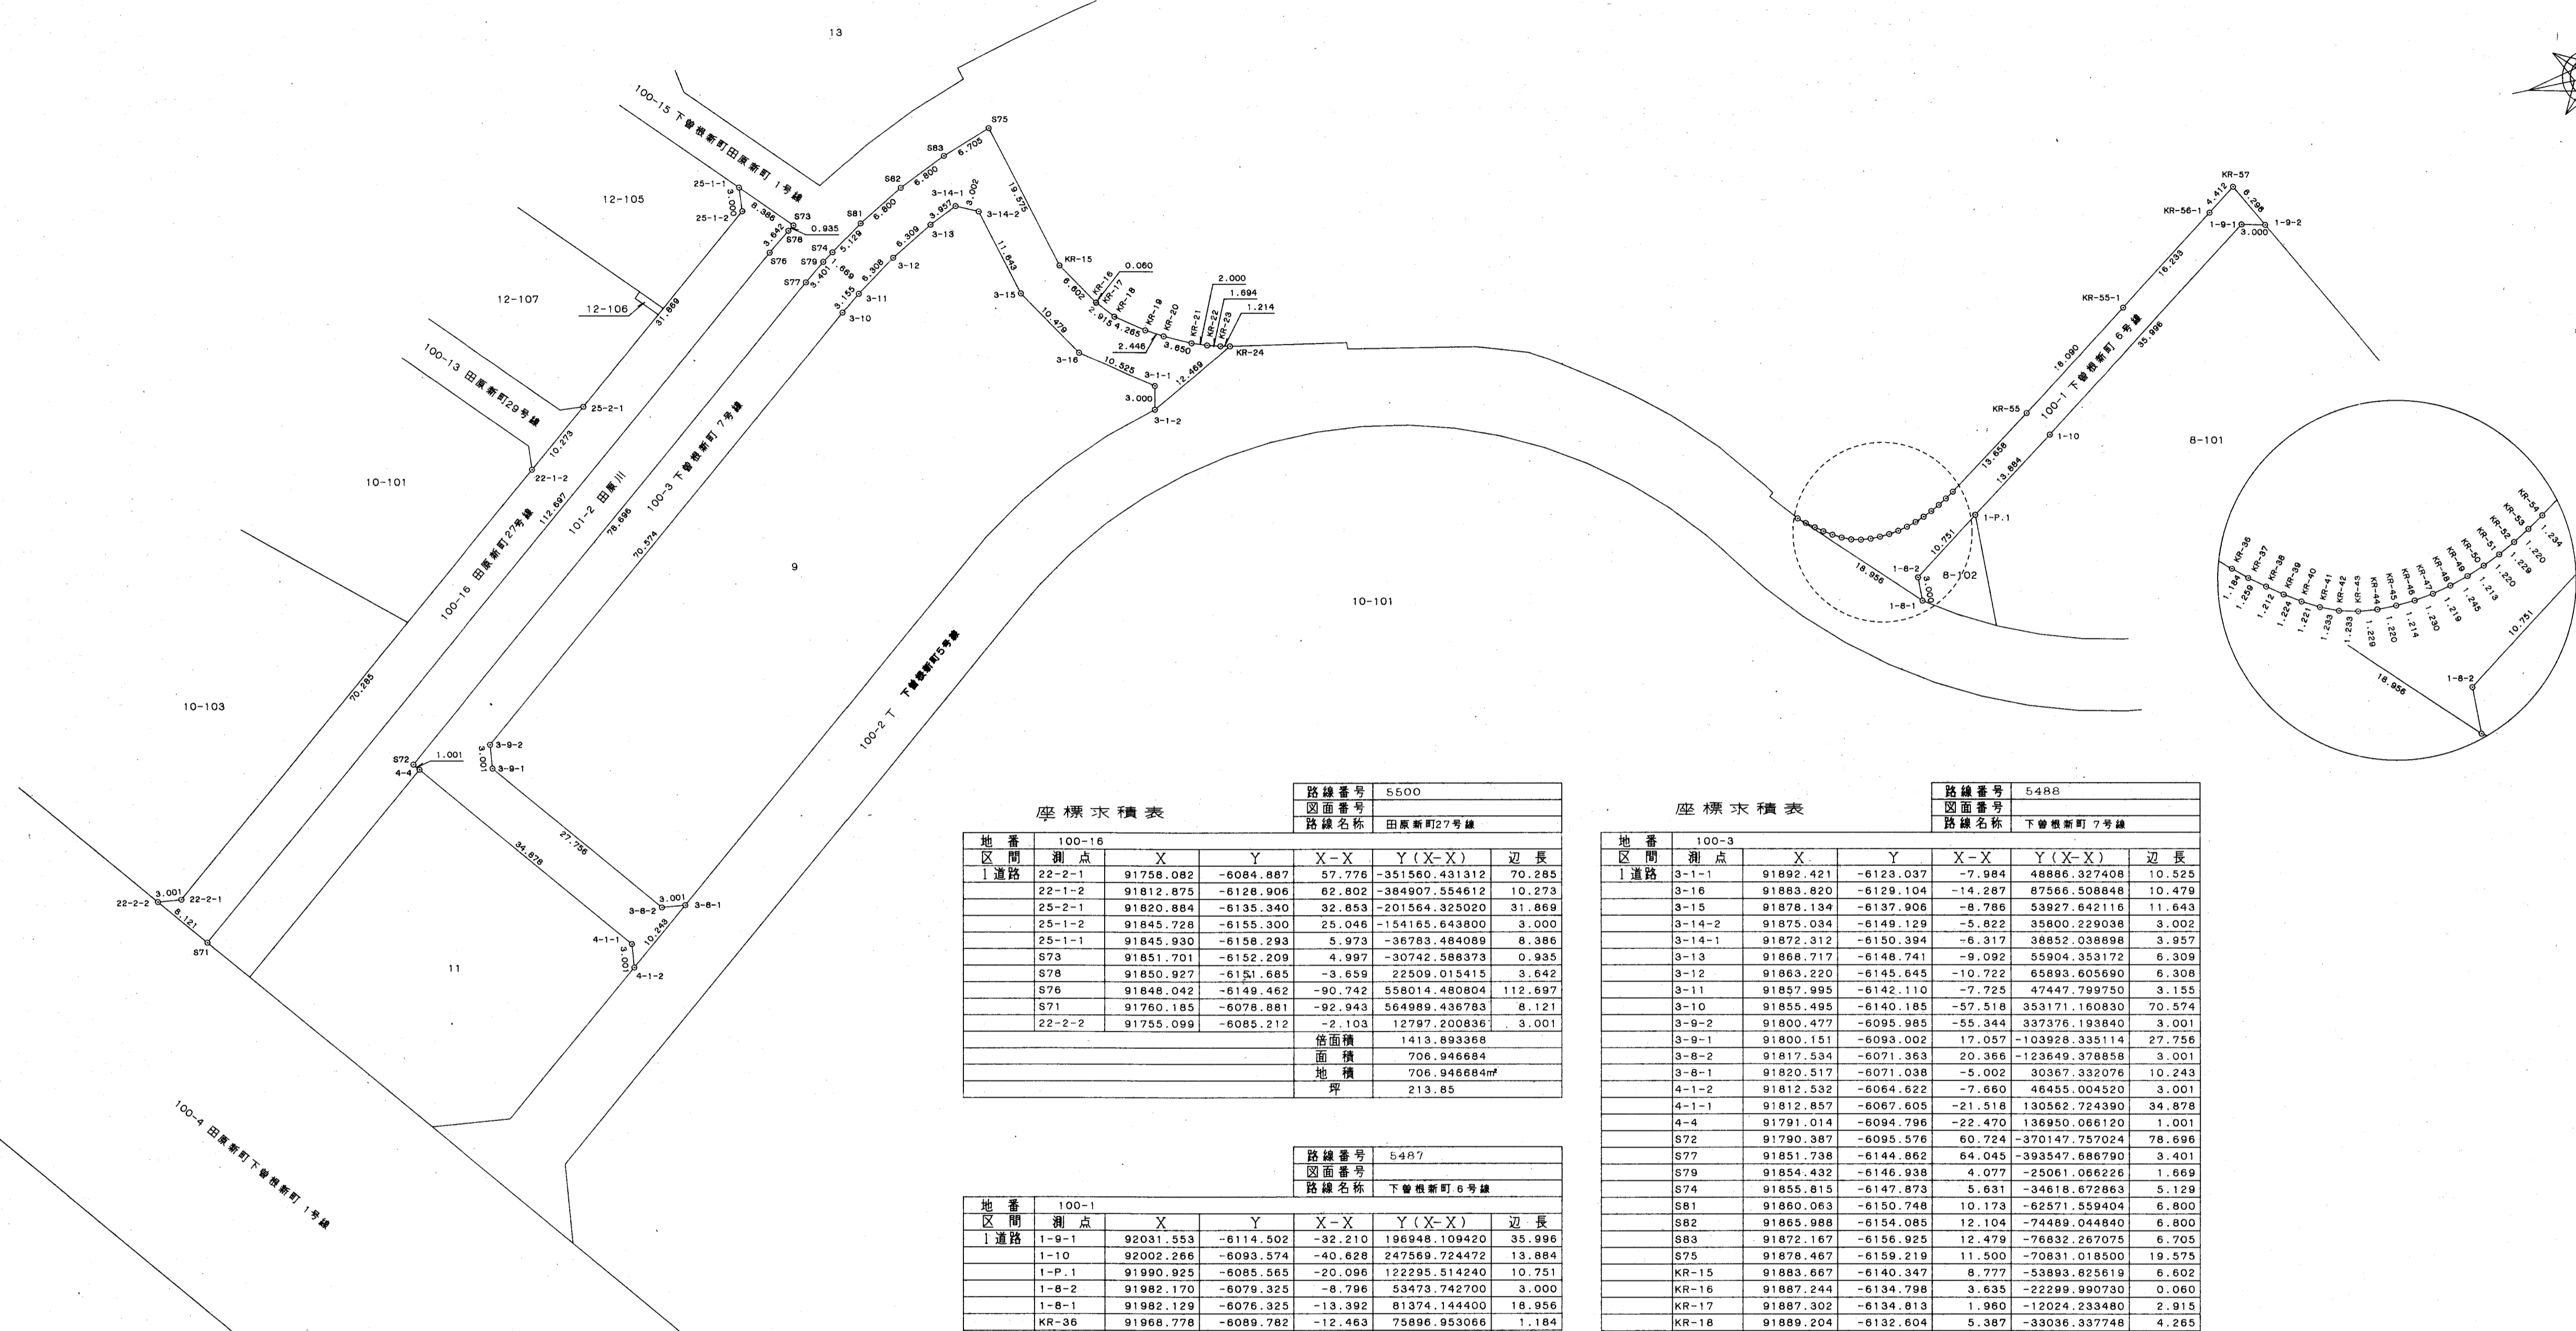


区域確定図

〔田原新町27号線, 下曾根新町6号線, 下曾根新町7号線〕

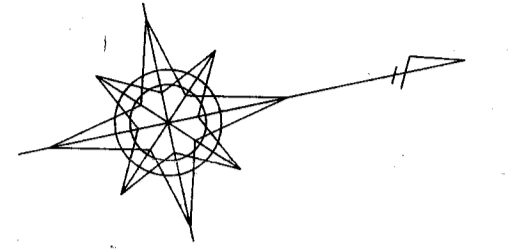

座標求積表							路線番号	5500
							図面番号	
							路線名称	田原新町27号線
地番	100-16							
区間	測点	X	Y	X-X	Y(X-X)	辺長		
1道路	22-2-1	91756.082	-6084.887	57.776	-351560.431312	70.285		
	22-1-2	91812.875	-6128.906	62.802	-384907.554612	10.273		
	25-2-1	91820.884	-6135.340	32.853	-201564.325020	31.869		
	25-1-2	91845.728	-6155.300	25.046	-154165.643800	3.000		
	25-1-1	91845.930	-6158.293	5.973	-36783.484089	8.386		
	S73	91851.701	-6152.209	4.997	-30742.588373	0.935		
	S78	91850.927	-6151.665	-3.659	22509.015415	3.642		
	S76	91848.042	-6149.462	-90.742	558014.480804	112.697		
	S71	91760.185	-6078.881	-92.943	564989.436783	8.121		
22-2-2	91755.099	-6085.212	-2.103	12797.200836	3.001			
							倍面積	1413.893368
							面積	708.946684
							地積	708.946684㎡
							坪	213.85

		路線番号		5487		
		図面番号				
		路線名称		下曾根新町6号線		
地番	100-1					
区間	測点	X	Y	X-X	Y(X-X)	辺長
1道路	1-9-1	92031.553	-6114.502	-32.210	196948.109420	35.996
	1-10	92002.266	-6093.574	-40.628	247569.724472	13.884
	1-P.1	91990.925	-6085.565	-20.096	122295.514240	10.751
	1-8-2	91982.170	-6079.325	-8.796	53473.742700	3.000
	1-8-1	91982.129	-6076.325	-13.392	81374.144400	18.956
	KR-36	91968.778	-6089.782	-12.463	75896.953066	1.184
	KR-37	91969.666	-6088.999	1.888	-11498.030112	1.259
	KR-38	91970.666	-6088.234	1.977	-12036.438618	1.212
	KR-39	91971.643	-6087.516	2.003	-12193.284548	1.224
	KR-40	91972.669	-6086.848	2.095	-12751.946550	1.221
	KR-41	91973.738	-6086.257	2.208	-13438.455456	1.233
	KR-42	91974.877	-6085.784	2.337	-14222.477208	1.233
	KR-43	91976.075	-6085.493	2.420	-14728.893060	1.229
	KR-44	91977.297	-6085.360	2.442	-14860.449120	1.220
	KR-45	91978.517	-6085.357	2.432	-14799.588224	1.214
	KR-46	91979.729	-6085.433	2.429	-14781.516757	1.230
	KR-47	91980.946	-6085.611	2.404	-14629.808844	1.219
KR-48	91982.133	-6085.890	2.379	-14478.332310	1.245	
KR-49	91983.325	-6086.250	2.325	-14150.531250	1.213	
KR-50	91984.456	-6086.684	2.248	-13682.865632	1.220	
KR-51	91985.573	-6087.179	2.203	-13410.055337	1.229	
KR-52	91986.661	-6087.751	2.141	-13033.874891	1.220	
KR-53	91987.714	-6088.367	2.093	-12742.952131	1.234	
KR-54	91988.754	-6089.032	1.245	-74560.198840	13.658	
KR-55	91999.959	-6096.842	25.942	-158164.273164	18.090	
KR-55-1	92014.696	-6107.334	27.930	-170577.838620	18.233	
KR-56-1	92027.899	-6116.792	16.779	-102833.652968	4.412	
KR-57	92031.475	-6119.363	8.587	-40308.244081	6.296	
1-9-2	92034.476	-6113.828	0.078	-476.878584	3.000	
		倍面積	598.408017			
		面積	299.2040085			
		地積	299.204008㎡			
		坪	90.51			

座標求積表		路線番号 5488				
図面番号		路線名称 下曾根新町7号線				
地番	100-3					
区間	測点	X	Y	X-X	Y(X-X)	辺長
1道路	3-1-1	91892.421	-6123.037	-7.984	46886.327408	10.525
	3-16	91883.820	-6129.104	-14.287	87566.508848	10.479
	3-15	91878.134	-6137.906	-8.786	53927.642116	11.643
	3-14-2	91875.034	-6149.129	-5.822	35600.229038	3.002
	3-14-1	91872.312	-6150.394	-6.317	38852.038898	3.957
	3-13	91868.717	-6148.741	-9.092	55904.353172	6.309
	3-12	91863.220	-6145.645	-10.722	65893.605690	6.308
	3-11	91857.905	-6142.110	-7.725	47447.799750	3.155
	3-10	91855.495	-6140.185	-57.518	353171.160830	70.574
	3-9-2	91800.477	-6095.985	-55.344	337376.198840	3.001
	3-9-1	91800.151	-6093.002	17.057	-103928.335114	27.756
	3-8-2	91817.534	-6071.353	20.366	-123649.378858	3.001
	3-8-1	91820.317	-6071.038	-5.002	30367.332076	10.243
	4-1-2	91812.532	-6064.822	-7.660	46455.004520	3.001
	4-1-1	91812.857	-6067.605	-21.518	130562.724390	34.878
	4-4	91791.014	-6094.796	-22.470	136950.066120	1.001
	S72	91790.387	-6095.576	60.724	-370147.757024	78.696
	S77	91851.738	-6144.862	64.045	-393547.686790	3.401
	S79	91854.432	-6146.938	4.077	-25061.066226	1.669
	S74	91855.815	-6147.873	5.631	-34618.672863	5.129
	S81	91860.063	-6150.748	10.173	-62571.559404	6.800
	S82	91865.988	-6154.085	12.104	-74469.044840	6.800
	S83	91872.167	-6156.925	12.479	-76832.267075	6.705
	S75	91878.467	-6159.219	11.500	-70831.018500	19.575
KR-15	91883.667	-6140.347	8.777	-53893.825619	6.602	
KR-16	91887.244	-6134.798	3.635	-22299.990730	0.060	
KR-17	91887.302	-6134.813	1.960	-12024.233480	2.915	
KR-18	91889.204	-6132.604	5.387	-33036.337748	4.265	
KR-19	91892.689	-6130.146	5.612	-34402.379352	2.446	
KR-20	91894.816	-6128.939	5.415	-33168.204685	3.650	
KR-21	91896.104	-6127.355	5.172	-31690.680060	2.000	
KR-22	91899.988	-6126.684	3.513	-21523.040892	1.694	
KR-23	91901.617	-6126.220	2.817	-17257.561740	1.214	
KR-24	91902.805	-6125.971	-9.813	60114.153423	12.469	
3-1-2	91891.804	-6120.101	-10.384	63551.128784	3.000	
		倍面積		2166.772097		
		面積		1083.3860485		
		地積		1083.386048㎡		
		坪		327.72		

住宅・都市整備公団九州支社			
地区名	下曾根駅南口	平成	年度
工事名		工事番号	
図面名称	区域確定図 3	縮尺	1:500
北九州宅地開発事業部		平成 年 月	図面番号 11
所長	課長	調査	設計
設計所		写図	主任技師
			設計