


資料-3 建物配置図 (変更前)

S : 1/400

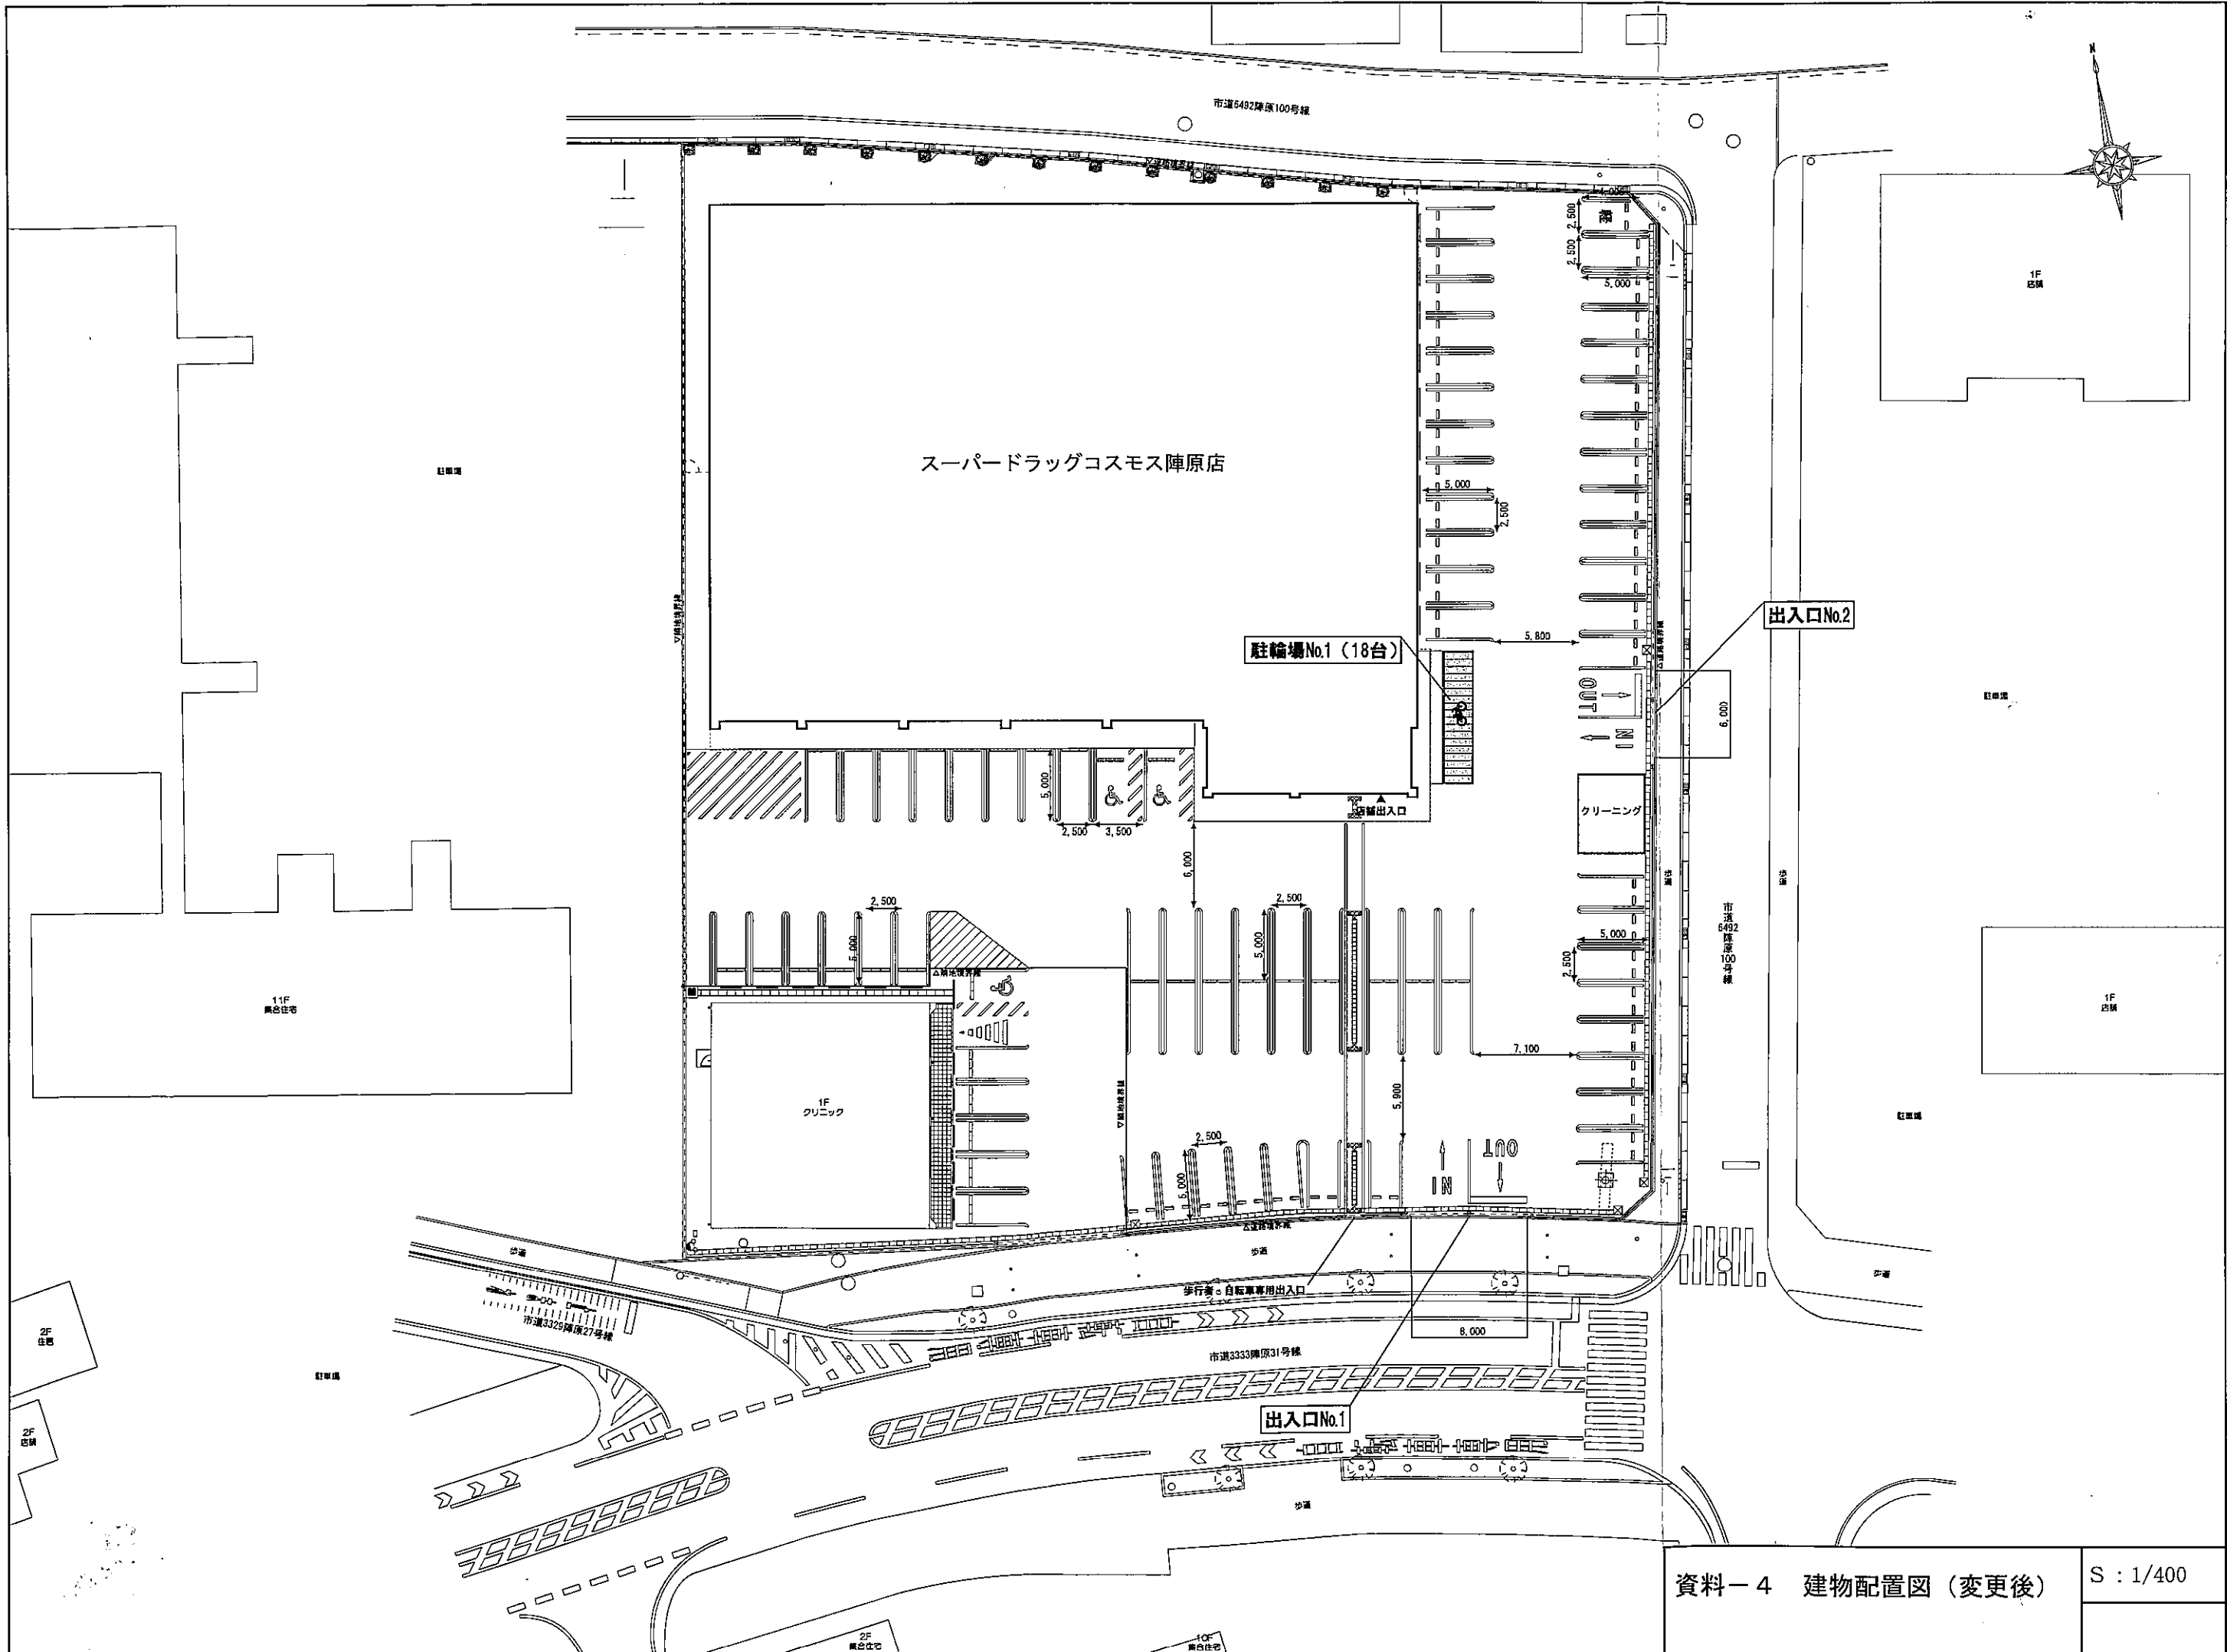

資料-4 建物配置図 (変更後)

S : 1/400